

**NOTICE OF MAKING**  
**THREE RIVERS DISTRICT COUNCIL**  
**TRAFFIC REGULATION ORDER**  
**THE DISTRICT OF THREE RIVERS,(SCHOOL MEAD, ABBOTS Langley)**  
**(OFF-STREET PARKING)**  
**ORDER NO.2 2026**

NOTICE is given that THREE RIVERS DISTRICT COUNCIL pursuant to arrangements made with Hertfordshire County Council in order to improve road safety and the amenities of the area under the Road Traffic Regulation Act 1984, has made the above Order to introduce Waiting restrictions within the parking bays on the eastern side of School Mead, Abbots Langley.

**The effect of the Order is to introduce Limited Waiting restrictions (Monday-Friday, 8am-6:30pm, 2 Hours, No Return within 2 Hours) within the currently unrestricted parking bays on the eastern side of School Mead, Abbots Langley.**

The Order shall come into operation on **27 February 2026**.

Documents giving more detailed particulars may be inspected at the offices of Three Rivers District Council, Three Rivers House, Northway, Rickmansworth WD3 1RL, during normal office hours. Electronic copies of the Order, a statement of reasons for the making of the Order and drawings showing details of the scheme are available for inspection online at <https://www.threerivers.gov.uk/services/parking/traffic-regulation-orders> under the title **“Proposed Traffic Regulation Orders”** until the end of six weeks from the date on which the Order is made.

If any person wishes to question the validity of the Order or of any of its provisions on the grounds that it or they are not within the powers conferred by the Act, or that any requirement of the Act or of any instrument made under the Act has not been complied with that person may, within six weeks from the date the Order was made, apply for the purpose to the High Court.

Director of Finance  
Three Rivers District Council

30 January 2026

## STATEMENT OF REASONS

---

### THREE RIVERS DISTRICT COUNCIL TRAFFIC REGULATION ORDER THE DISTRICT OF THREE RIVERS (SCHOOL MEAD, ABBOTS Langley) (OFF-STREET PARKING) ORDER 2025

#### **Proposals**

It is proposed to implement Limited Waiting restrictions (Monday-Saturday, 8am-6:30pm, 2 Hours, No Return within 2 Hours) within 20 parking bays on the eastern side of School Mead.

#### **Reasons**

The existing parking bays on the eastern side of School Mead have recently been resurfaced and reconfigured, in order to increase parking capacity in the vicinity of the local shops. These parking bays are currently not subject to any Limited Waiting Restrictions. However, the existing on-street parking bays on School Mead, immediately outside the shops, are already subject to Limited Waiting Restrictions.

Therefore, a Traffic Regulation Order, introducing Limited Waiting Restrictions in the reconfigured off-street parking bays, is required, in order to ensure consistency in the parking restrictions within the vicinity of the shops on School Mead.

#### **Road Traffic Regulation Act 1984**

The specific grounds with which the Council are using for the implementation of the proposed scheme as above are encompassed in the following sections of the Road Traffic Regulation Act 1984 for making a Traffic Regulation Order:

- Section 1 (f) for preserving or improving the amenities of the area through which the road runs.

Thorough consideration was also given to the factors set out in Section 122 of the Road Traffic Regulation Act 1984 in proposing this Traffic Regulation Order which include:

- Section 122(2)(a) Securing and maintaining reasonable access to premises

#### **Traffic Signs Regulations and General Directions 2016 and Traffic Signs Manual**

All of the associated signing and lining will be in accordance with the Traffic Signs Regulations and General Directions 2016 and Traffic Signs Manual Chapter 3 and 5.

#### **Equality Act 2010**

Thorough consideration has been given to the equalities duty of the Council under Section 149 of the Equality Act 2010.

#### **Residents and Statutory Consultations**

A Public Consultation (Notice of Proposal) process is now due to take place, hence the publication of these documents. This will allow the general public and Statutory Consultees the opportunity to issue any comments or observations for a period of at least 3 weeks.

The results of this upcoming consultation will be analysed and used to determine how to proceed with this scheme.

**THREE RIVERS DISTRICT COUNCIL  
TRAFFIC REGULATION ORDER**

**THE DISTRICT OF THREE RIVERS  
(SCHOOL MEAD, ABBOTS LANGLEY) (OFF-STREET PARKING)  
ORDER NO.2 2026**

**Coming into Operation: 27 February 2026**

Three Rivers District Council, pursuant to arrangements made with the Hertfordshire County Council under Section 19 Local Government Act 2000 and Local Authorities (Arrangements for the Discharge of Functions) (England) Regulations 2000, and in exercise of powers conferred on that County under sections, 32, 33, 35 and 124 of Part I and Part IV of Schedule 9 of the Road Traffic Regulation Act 1984 and the Traffic Management Act 2004 and of all other enabling powers, and after consultation with the Chief Officers of Police in accordance with Part III of Schedule 9 to the aforementioned 1984 Act, makes the following Order:

**PART 1 - GENERAL**

**CITATION AND COMMENCEMENT**

1. This Order shall come into operation on 27 February 2026 and may be cited as THE DISTRICT OF THREE RIVERS (SCHOOL MEAD, ABBOTS LANGLEY) (OFF-STREET PARKING) ORDER 2025

**INTERPRETATION**

2.
  - (1) In this Order, except where the context otherwise requires, the following expressions have the meaning hereby respectively assigned to them:

“Carriageway” has the same meaning as in section 329(1) of the Highways Act 1980

“Council” means Three Rivers District Council and includes any parking services contractors or authorised agent appointed by and acting on behalf of the Council for the purposes of any function under the provisions of this Order;

“Civil Enforcement Officer” means a person authorised by or on behalf of the Council to supervise any parking place and who is appointed by the Three Rivers District Council under section 76 of the Traffic Management Act 2004;

“Disabled Persons Badge” has the same meaning as in the Local Authorities Traffic Orders (Exemptions for Disabled Persons) (England) Regulations 2000;

“Disabled Person’s Vehicle” means a vehicle displaying a valid Disabled Persons Badge and Parking Disc;

"Driver", in relation to a vehicle waiting in a parking place or restricted waiting area, means the person driving the vehicle at the time it was left in the parking place or restricted waiting area;

"Dwelling" means a house or self-contained flat registered for Council Tax purposes

"Enactment" means any enactment, whether public general or local, and includes any order, bylaw, rule, regulation, scheme or other instrument having effect by virtue of enactment;

"Motorcycle/s" has the same meaning as in Section 136 of the Road Traffic Regulation Act 1984

"Motor Vehicle" has the same meaning as in Section 136 of the Road Traffic Regulation Act 1984

"Owner", in relation to a vehicle, means the person by whom such vehicle is kept and used and in determining who the owner of a vehicle was at any time it shall be presumed that the owner was the person in whose name the vehicle was at that time registered under the Vehicle Excise and Registration Act 1994

"Parking Bay" means any area within the parking place or part thereof which is provided for the leaving of one vehicle only at a time, unless specifically provided for more than one vehicle, and is indicated as such by markings placed on the surface of the parking place to show the limits of each individual parking bay;

"Parking Place" means the School Mead, Abbotts Langley parking bays as detailed in Schedule 1 to this Order and depicted on the Order map, being an area of land, including any access way, that is provided by the Council under section 32 of the 1984 Act for use as an off-street parking place;

"Parking Disc" has the same meaning as in the Disabled Persons (Exemptions for Disabled Persons) (England) Regulations 2000

"Passenger Vehicle/s" means a Motor Vehicle constructed solely for the carriage of passengers and their effects and adapted to carry not more than twelve passengers exclusive of the Driver, and not drawing a trailer

"Postal packet" shall bear the same meaning as in Section 65 of the Postal Services Act 2011.

"Provision of a universal postal Service" shall bear the same meaning as in Section 65 of the Postal Services Act 2011.

"Temporary Parking Restriction Dispensation Permit" means a written or electronic document issued by the Council, subject to change, which exempts a vehicle from certain parking restrictions.

“Universal service provider” shall bear the same meaning as in Section 65 of the Postal Services Act 2011.

- (2) Any reference in this Order to a numbered Article or Schedule shall, unless the context otherwise requires, be construed as a reference to the Article or Schedule bearing that number in this Order.
- (3) Any reference in this Order to any enactment shall be construed as a reference to that enactment as amended, applied, consolidated, re-enacted by or as having effect by virtue of any subsequent enactment.
- (4) For the purposes of this Order a vehicle shall be regarded as displaying a disabled persons badge in the relevant position when it is so regarded for the purposes of Regulation 4(1) of the Local Authorities Traffic Orders (Exemptions for Disabled Persons) (England) Regulations 2000.
- (5) The restrictions imposed by this Order shall be in addition to and not in derogation from any restriction or requirement imposed by any other regulations made or having effect as if made under the Act of 1984 or by or under any other enactment.
- (6) The Interpretation Act 1978 shall apply for the interpretation of this Order as it applies for the interpretation of an Act of Parliament.

## **PART 2 CONDITIONS OF USE OF PARKING PLACES**

### **VEHICLES FOR WHICH PARKING PLACES ARE DESIGNATED**

- 2.1. Each parking place referred to in Schedule 1 may be used, subject to the provisions of this Order, for the leaving during permitted hours of such vehicles, as are passenger vehicles, goods vehicles (the overall height of which does not exceed 2.3 metres and the overall height does not exceed 5 metres) and motorcycles.

### **USE OF PARKING PLACES**

- 2.2. A vehicle left in a Parking Place must be parked wholly within the boundary of that Parking Bay.
- 2.3. No vehicle left in a Parking Place shall be in a position which prevents access to any premises, or which obstructs other road users.
- 2.4. The driver of a Motor Vehicle using a Parking Place must stop the engine as soon as the vehicle is in position and must not start the engine except to change the position of the vehicle or depart from the Parking Place.
- 2.5. Unless the prior written consent of the Council is obtained no vehicle left in a Parking Place shall be used in connection with the sales of any goods or services except where goods (including postal parcels) are being delivered to any premises in the immediate area.

## **SUSPENSION OF PARKING PLACES**

2.6. The Council or any person so authorised by the Council may suspend the use of any Parking Place or part of a Parking Place without prior notice.

(1) Any person duly authorised by the Council may suspend the use of a parking place or any part thereof whenever they consider such suspension reasonably necessary:

- (a) For the purpose of facilitating the movement of traffic or promoting its safety;
- (b) For the purpose of any building operation, demolition or excavation adjacent to the parking place, the maintenance, improvement or reconstruction of the highway or the cleansing of gullies in or adjacent to the parking place, the laying, erection, alteration or repair in or adjacent to the parking place of any sewer or of any main, pipe, or apparatus for the supply of gas, water or electricity or of any electronic communications network or the placing, maintenance or removal of any traffic sign;
- (c) For the convenience of occupiers of premises adjacent to the parking place on any occasion of the removal of furniture to or from one office or dwelling adjacent to the parking place from or to a depository, another office or dwelling;
- (d) On any occasion on which it is likely by reason of some special attraction that any street will be thronged or obstructed; or
- (e) For the convenience of occupiers of premises adjacent to the parking place at times of weddings and funerals, or on other special occasions.

(2) A Police constable in uniform may suspend the use of a parking place for no longer than twenty-four hours whenever they consider such suspension reasonably necessary for the purpose of facilitating the movement of traffic or promoting safety.

(3) Any person suspending the use of a parking place or any part thereof in accordance with the provisions of paragraphs (1) and (2) of this Article shall thereupon place or cause to be placed in or adjacent to that parking place or part thereof a traffic sign indicating that waiting by vehicles is prohibited.

(4) No person shall cause or permit a vehicle to be waiting in a parking place or any part thereof during which such period as there is in or adjacent to that parking place or part thereof a traffic sign placed in pursuance of paragraph (3) above provided that nothing in this paragraph shall apply –

- (a) In respect to any vehicle being used for fire brigade, ambulance or police purposes or any vehicle which is waiting for any reason specified in paragraph (1)(b), (d) or (e) above; or

(b) To anything done with permission of the person suspending the use of the parking place or part thereof in pursuance of paragraphs (1) and (2) of this Article.

2.7. No person shall cause or permit any vehicle to wait in a Parking Place which has been suspended.

### **REMOVAL OF VEHICLES**

2.8. Where a vehicle is in contravention of Articles 2.1 to 2.5 the Council or any person so authorised by the Council or a Police constable in uniform, or Civil Enforcement Officer in uniform may remove the vehicle or arrange for the vehicle to be removed from the Parking Place in any manner as they consider necessary.

2.9. Any person removing or arranging for a vehicle to be removed under Article 2.9 must make such arrangement as reasonably necessary for the reasonable safe custody of that vehicle.

### **LIMITED WAITING**

2.10. No person shall cause or permit any vehicle to wait in the Parking Places specified in columns 1, 2 and 3 of Schedule 1 during the hours specified in column 4 of Schedule 1 for longer than the period of time specified in column 5 of Schedule 1.

2.11. No person shall cause or permit any vehicle waiting in the Parking Places specified in columns 1, 2 and 3 of Schedule 1 during the hours specified in column 4 of Schedule 1 to return to the same Parking Place within the period of time specified in column 6 of Schedule 1.

### **PART 3 - EXEMPTIONS**

#### **GENERAL EXEMPTIONS**

3.1. Nothing in this Order shall prohibit any vehicle from waiting for as long as reasonably necessary in the following circumstances:

- (a) Anything done with the permission of or at the direction of a Police Constable in uniform; or with the permission of a Civil Enforcement Officer
- (b) A vehicle being used for Fire and Rescue, Ambulance or Police purposes;
- (c) To prevent a road traffic collision
- (d) The vehicle cannot be moved due to an unavoidable breakdown
- (e) The vehicle, not being a Passenger Vehicle, is stopped or waiting only for so long as may be reasonably necessary to enable it to be used for the purpose of any building operation, demolition or excavation or the maintenance, improvement or reconstruction of any said lengths of road or the laying, erection, alteration, removal or repair of any sewer or of any main, pipe or apparatus for the supply of gas, water or electricity or any telegraphic line or traffic sign in any said lengths of road

- (f) The vehicle, not being a Passenger Vehicle, is in actual use in connection with the removal of furniture from one office or dwelling to another or the removal of furniture from such premises to a depository or to such premises from a depository, provided that notice is given twenty-four hours in advance to the Council and their consent is obtained and any conditions imposed are complied with
- (g) The vehicle is being used for the purpose of delivering or collecting postal packets
- (h) A vehicle which is prevented from proceeding by circumstances beyond the drivers control or which has stopped in order to avoid injury or damage to persons or property or when it is required to do so by law.
- (i) A vehicle which is stationary in order that it may be used for one or more of the purposes specified in Article 3.2 below and which cannot reasonably be used for such a purpose without stopping in the restricted area; or
- (j) A marked vehicle which, whilst used by a universal service provider in the course of the provision of a universal postal service, is stationary only for so long as may be reasonably necessary for postal packets to be delivered or collected.
- (k) In this Article –

The expression “universal service provider”, “provision of a universal postal service” and “postal packet” shall have the same meanings as in the Postal Services Act 2000.

3.2. The purposes referred to in Article 3.1(i) are –

- (a) Any operation involving building, demolition or excavation;
- (b) The removal of any obstruction to traffic;
- (c) The maintenance, improvement or reconstruction of a road;
- (d) Constructing, improving, maintaining, or cleaning of any street furniture; or the laying, erection, alteration, repair, or cleaning of any sewer or of any main pipe or apparatus lawfully kept installed in any position.

**LIMITED WAITING EXEMPTIONS**

3.3. Nothing in Article 2.10 & 2.11 shall apply to a vehicle waiting for as long as necessary in the following circumstances:

- a) The vehicle is a Disabled Persons Vehicle
- b) The vehicle is a cleaning or refuse vehicle collecting rubbish in the immediate vicinity
- c) The vehicle is a liveried utility company vehicle being used in connection with works of that utility in the immediate vicinity
- d) The vehicle is a wedding car or hearse and is being used in connection with a wedding or funeral cortege in the immediate vicinity
- e) The vehicle is displaying a valid Temporary Parking Restriction Dispensation Permit issued by the Council.

**PART 4 - CONTRAVENTIONS**

**CONTRAVENTION**

4. Any person or vehicle failing to comply with the provisions of this Order, shall be in contravention of or failure to comply with it and the owner of the vehicle in question shall

be liable for a penalty charge as set by the Council in accordance with The Civil Enforcement of Road Traffic Contraventions (Approved Devices, Charging Guidelines and General Provisions) (England) Regulations 2022 and the provisions of Part 6 and Schedule 9 of the Traffic Management Act 2004.

Given under the Common Seal of Three Rivers District Council the 27<sup>th</sup> day of January 2026.

The Common Seal of THREE RIVERS DISTRICT  
COUNCIL was hereunto affixed on the 27 day of January 2026  
in the presence of:-

~~for Assistant Director of Legal Services~~

Authorised signatory

*Jonathan Boyle*

Jonathan Boyle


Principal Lawyer (Property)  
(Deputy Monitoring Officer)

06/26




**SCHEDULE 1 – Limited Waiting Parking Bay Mon-Sat 8am-6:30pm, 2 Hours, No Return within 2 Hours**

Column 1	Column 2	Column 3	Column 4	Column 5	Column 6
STREET NAME	SIDE OF STREET	LOCATION	PERMITTED HOURS	MAXIMUM STAY	NO RETURN
School Mead	East	5 parking bays – From a point 47 metres south of its junction with Hazelwood Lane for a distance of 12 metres in a southerly direction.  15 parking bays – From a point 63 metres south of its junction with Hazelwood Lane for a distance of 37 metres in a southerly direction.	Monday to Saturday 8am to 6:30pm	2 Hours	2 Hours

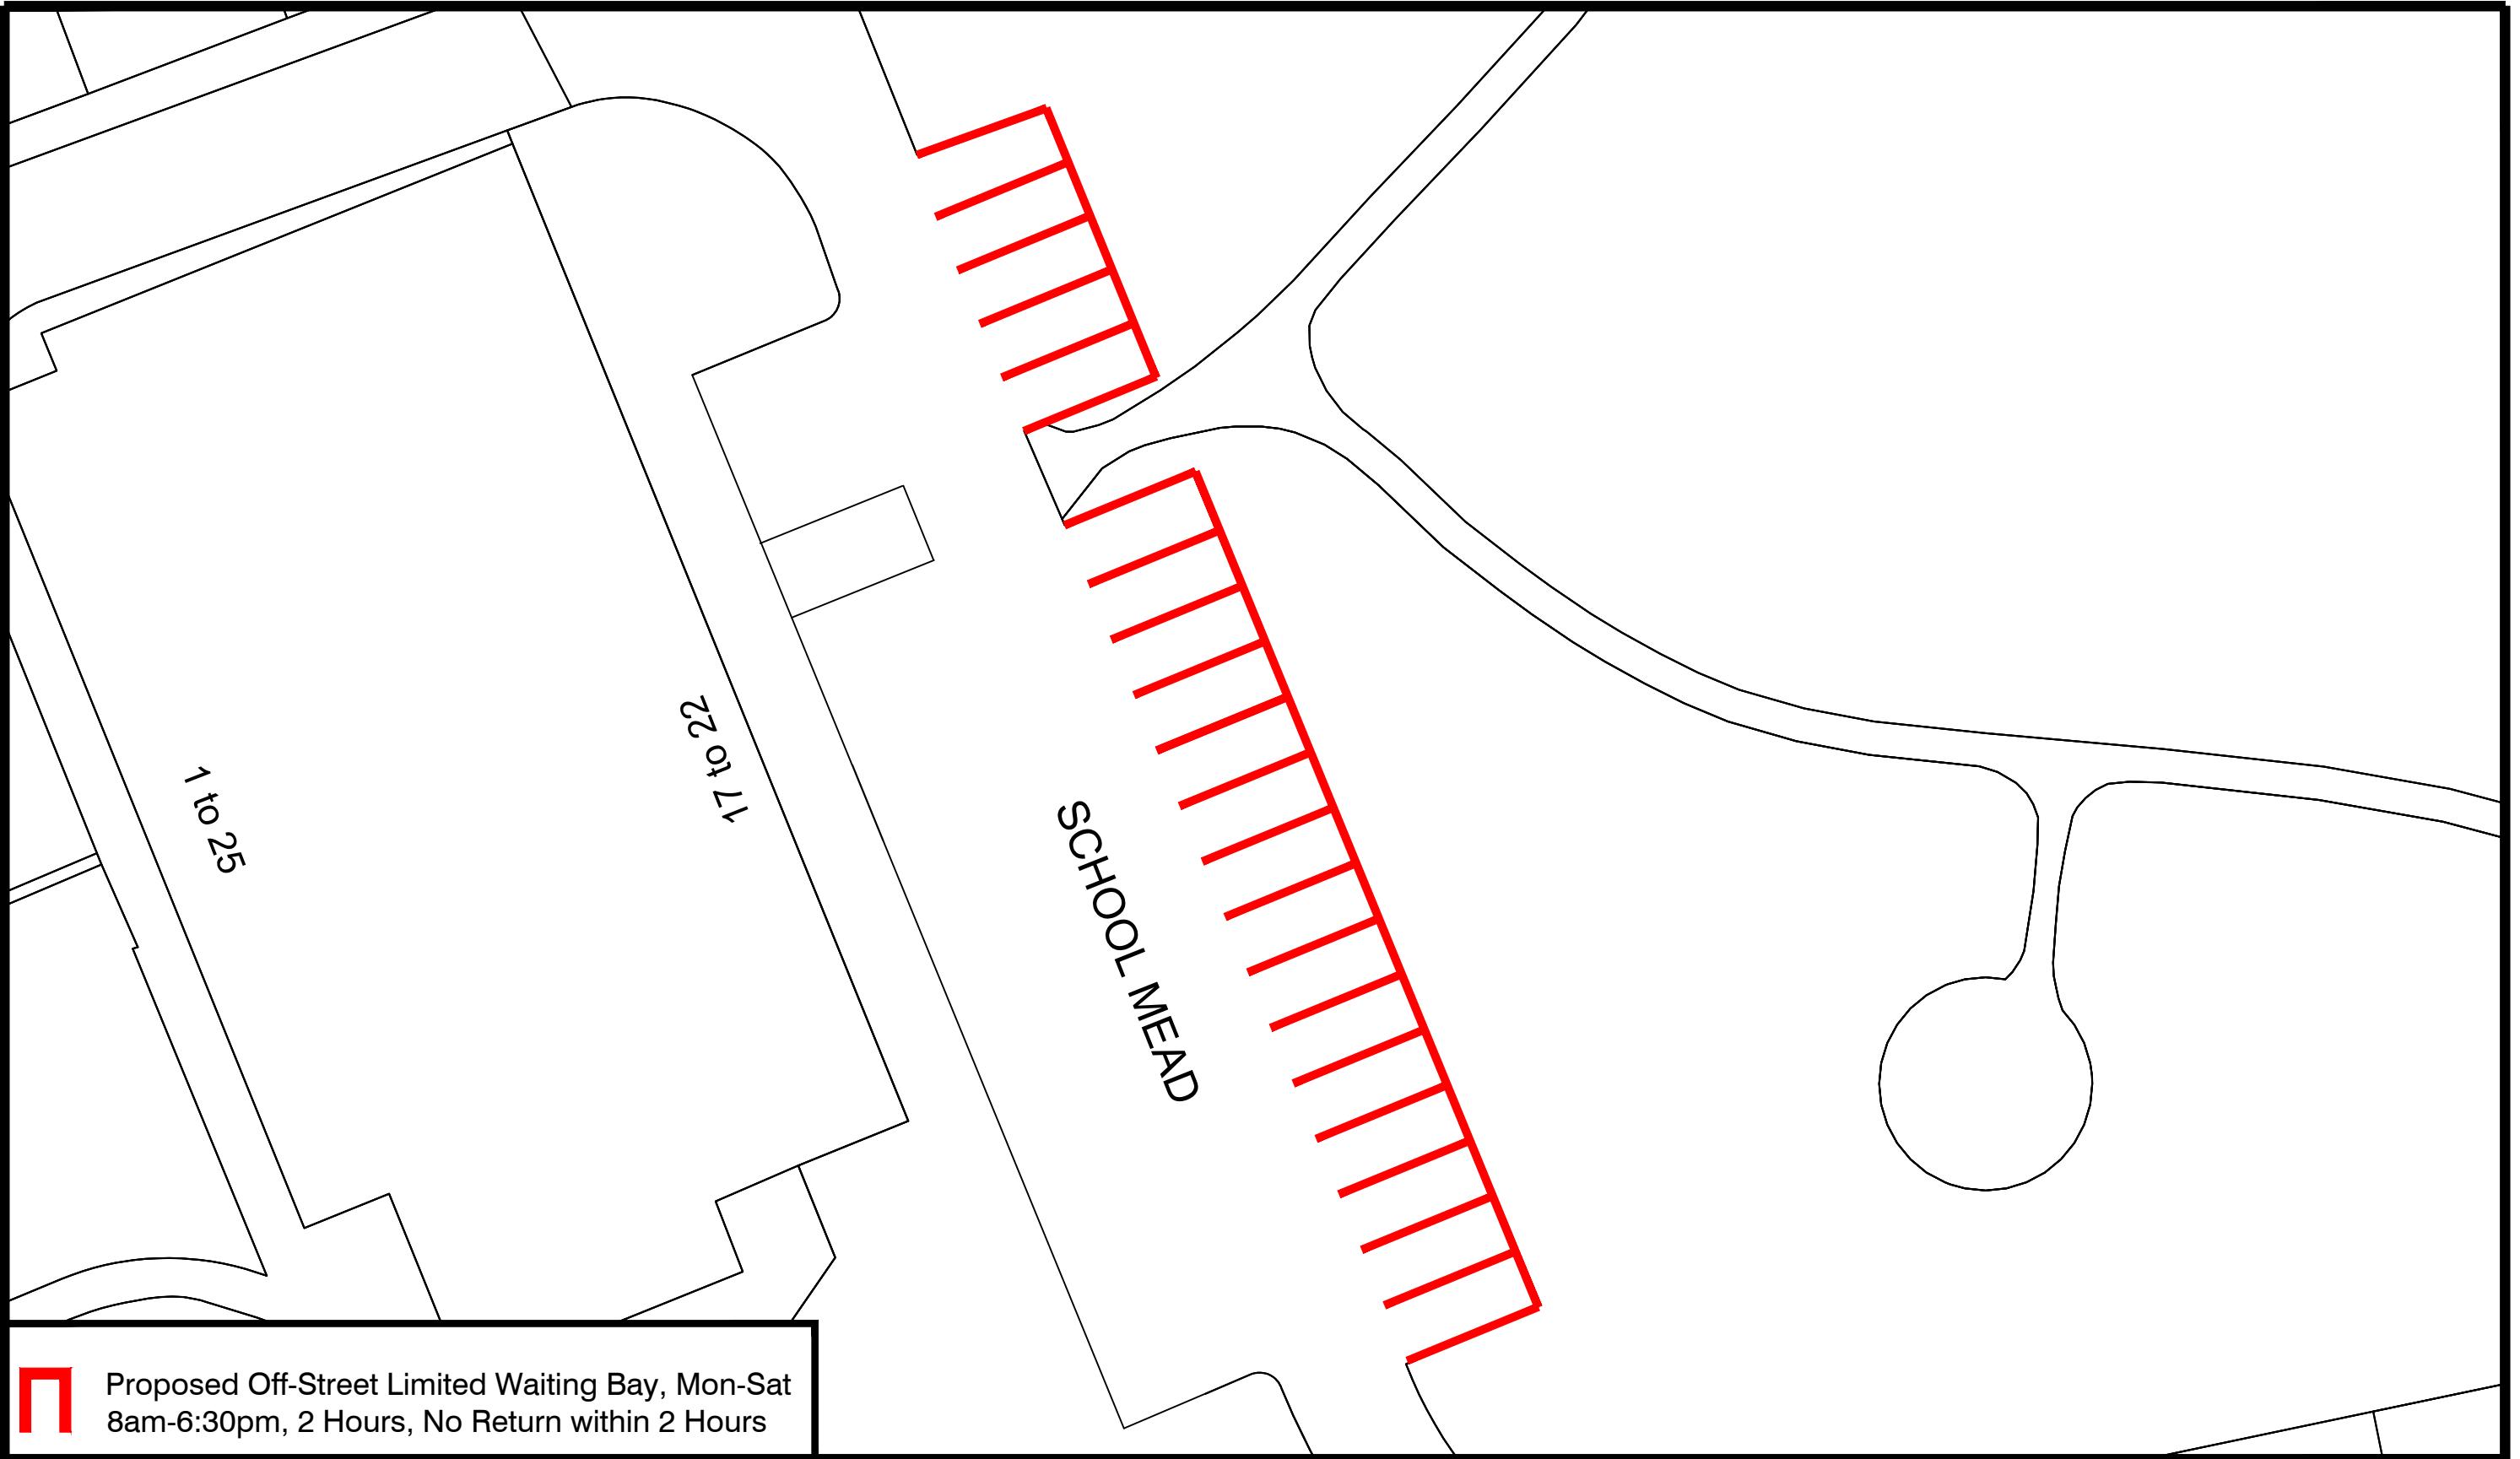

 Proposed Off-Street Limited Waiting Bay, Mon-Sat  
8am-6:30pm, 2 Hours, No Return within 2 Hours

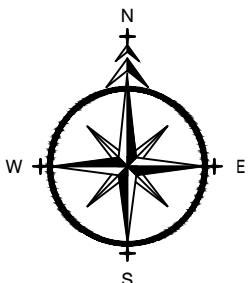

ADL House,  
The Oaklands Business  
Park  
Yate, Bristol,  
BS37 5NA  
01454 332100  
info@adltraffic.co.uk

NOTES

1. PRELIMINARY DESIGN PROVIDED FOR ILLUSTRATIVE PURPOSES ONLY. ALL DETAILS ARE SUBJECT TO INCLUDING CHECKING STATUTORY SERVICE APPARATUS.
2. DO NOT SCALE FROM THIS DRAWING.
3. BACKGROUND PLAN IS BASED UPON A DIGITAL OSBASE.
4. ALL DETAILS TO BE CONFIRMED ON SITE AND ON A TOPOGRAPHICAL SURVEY.
5. ALL TRACKS ASSUME GRADIENTS AND CAMBERS DO NOT EXCEED 1:60 AND 1:40 RESPECTIVELY OTHERWISE VEHICLE MANOEUVRABILITY MAY BE AFFECTED.
6. ALL LAND OWNERSHIP DETAILS, EXTENT OF ADOPTED HIGHWAY AND RIGHTS OF WAY TO BE CONFIRMED.
7. ASSUMES ALL LANDSCAPING CAN BE ALTERED AND NO TREES ARE SUBJECT TO TPO.

© Copyright ADL Traffic and Highways Engineering Ltd

AMENDMENTS

REF.	DATE	DESCRIPTION

ADL Job No.

5653-04

Project		School Mead Abbots Langley	
Title		Off-street Parking Restrictions	
Date	June 2025	Drawn	LO
Checked	WC	Date	16.06.25
Scale	Drg No.	Approved	TH
NTS @ A3	5653-04	Date	16.06.25
		Rev.	