


Land at Carpenders Park (APP/P1940/V/26/3378268)

Proof of Evidence of Mary Fisher

Appendix D: CD 5.1 Parameter Plan

June 2026

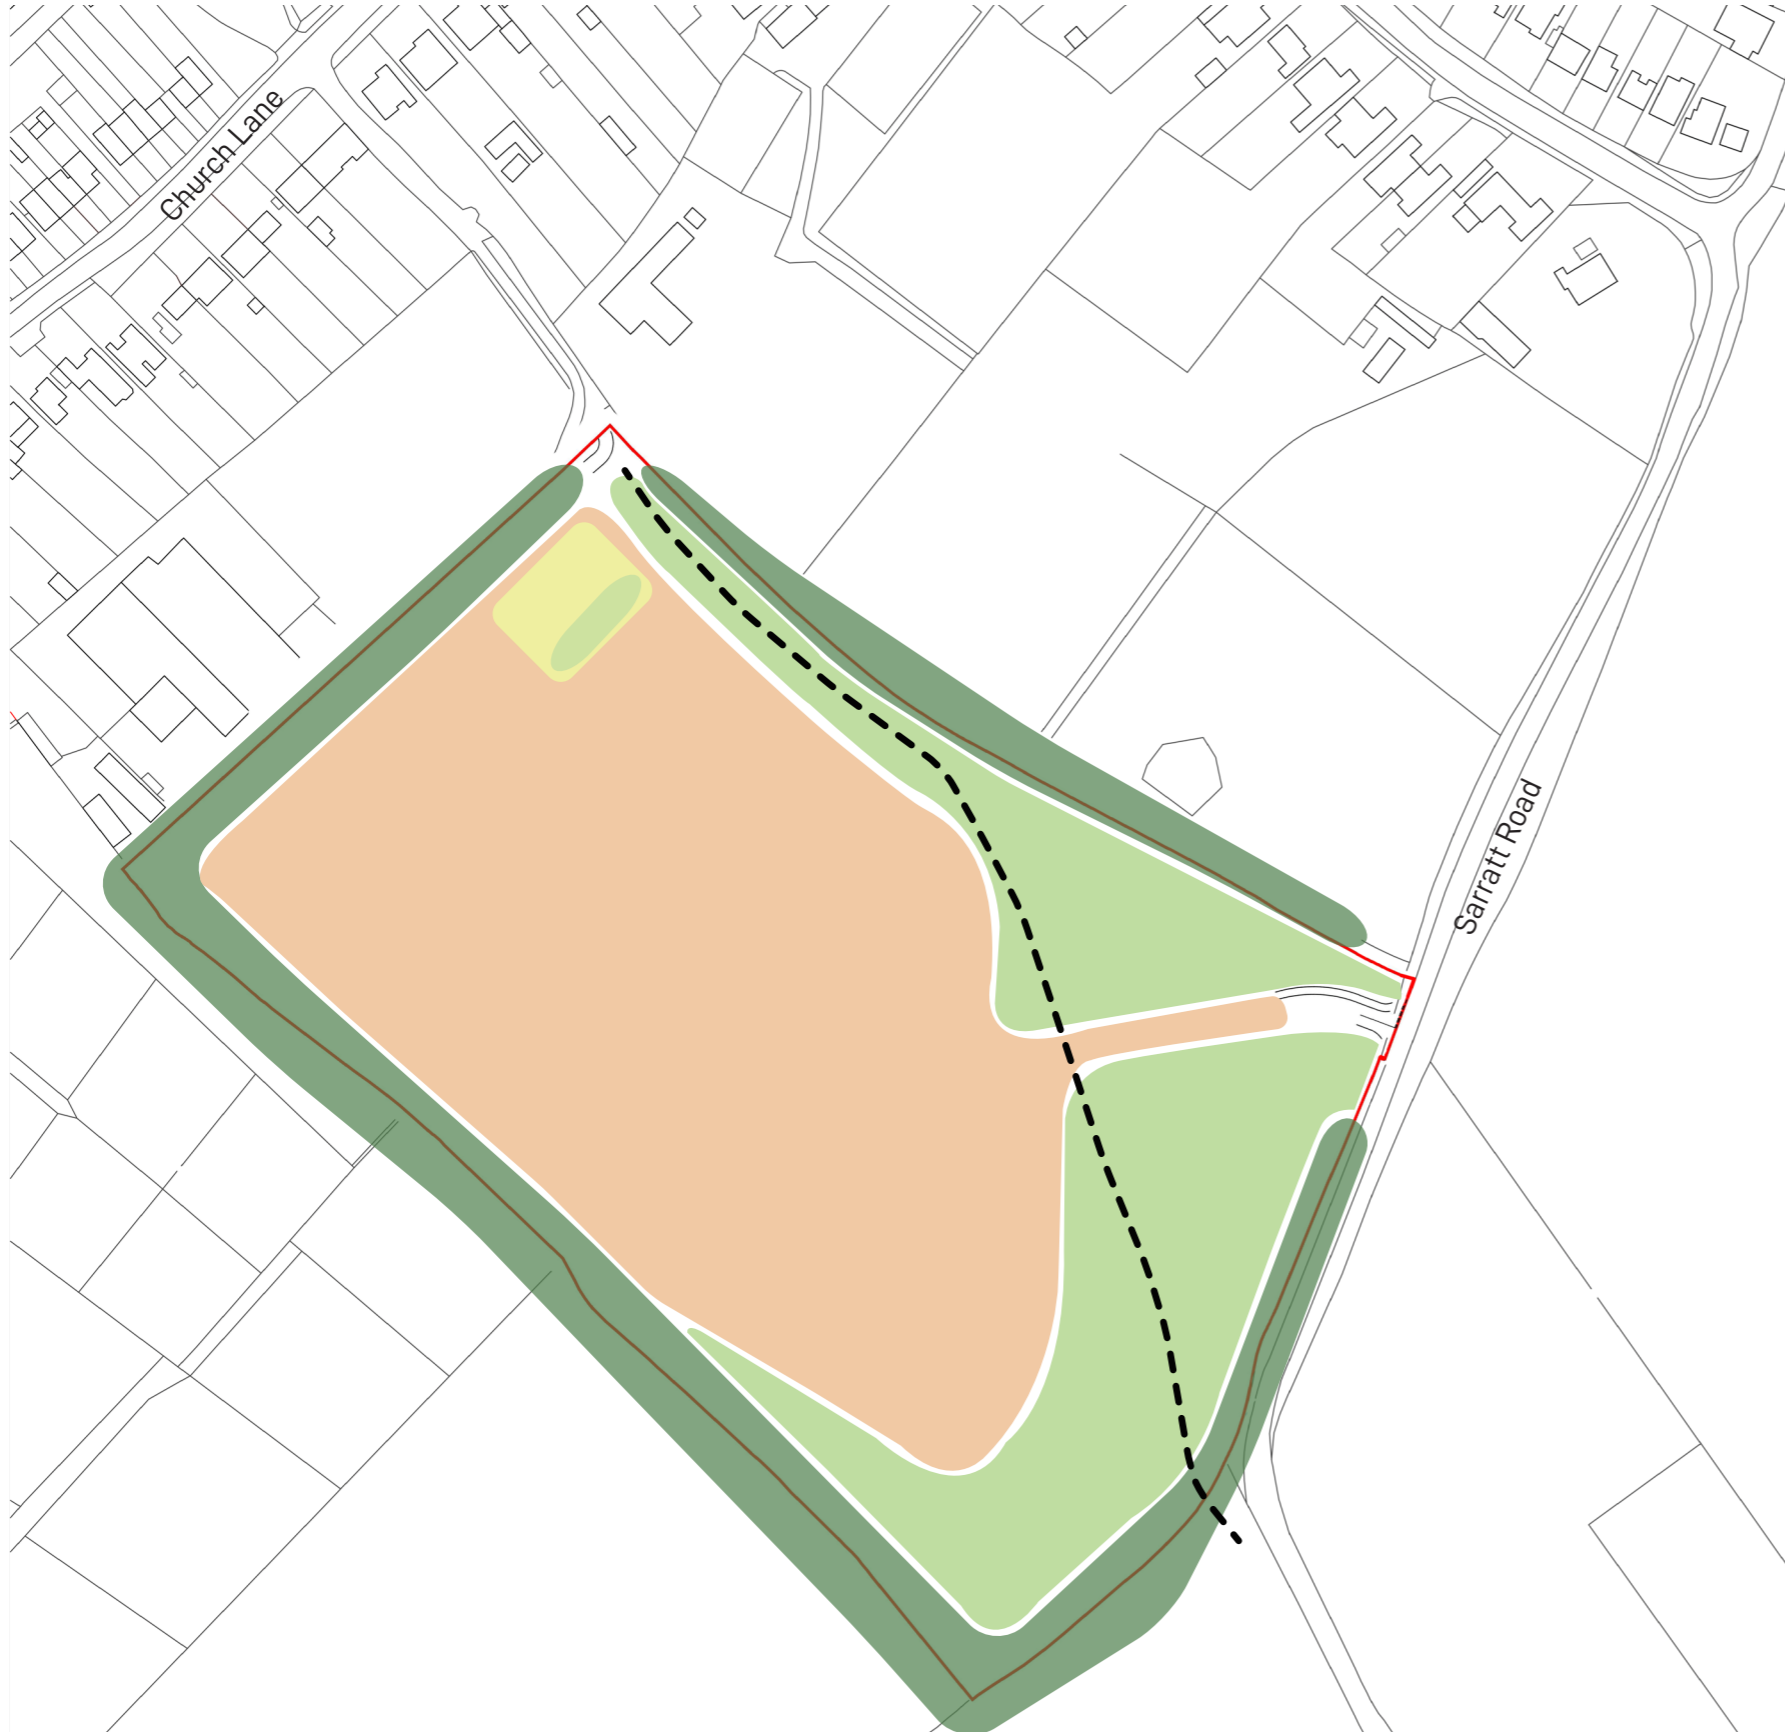

NOTES

- SITE BOUNDARY
- EXTENT OF BUILT DEVELOPMENT
- MIXED USE AREA
- LANDSCAPE BUFFER / GREEN INFRASTRUCTURE / SUDs / PLANTING
- WOODLAND / TREE PLANTED BUFFER
- PUBLIC RIGHT OF WAY (PROW)

Note:

Pedestrian and cycle access can be achieved into Sarratt via the access in the north-western corner
 Green Infrastructure to include pumping station, location TBC

(c) Crown Copyright and Database Rights 2021 OS 100060020



Parameter Plan. Eastern Parcel

Project Sarratt
 Client Burlington
 Date 22.03.22
 No. SK25 Rev B
 Author CP Scale 1:2000 @ A3

Based upon Ordnance Survey mapping with the permission of Her Majesty's Stationery Office. © Crown Copyright reserved. License number 100060020

