






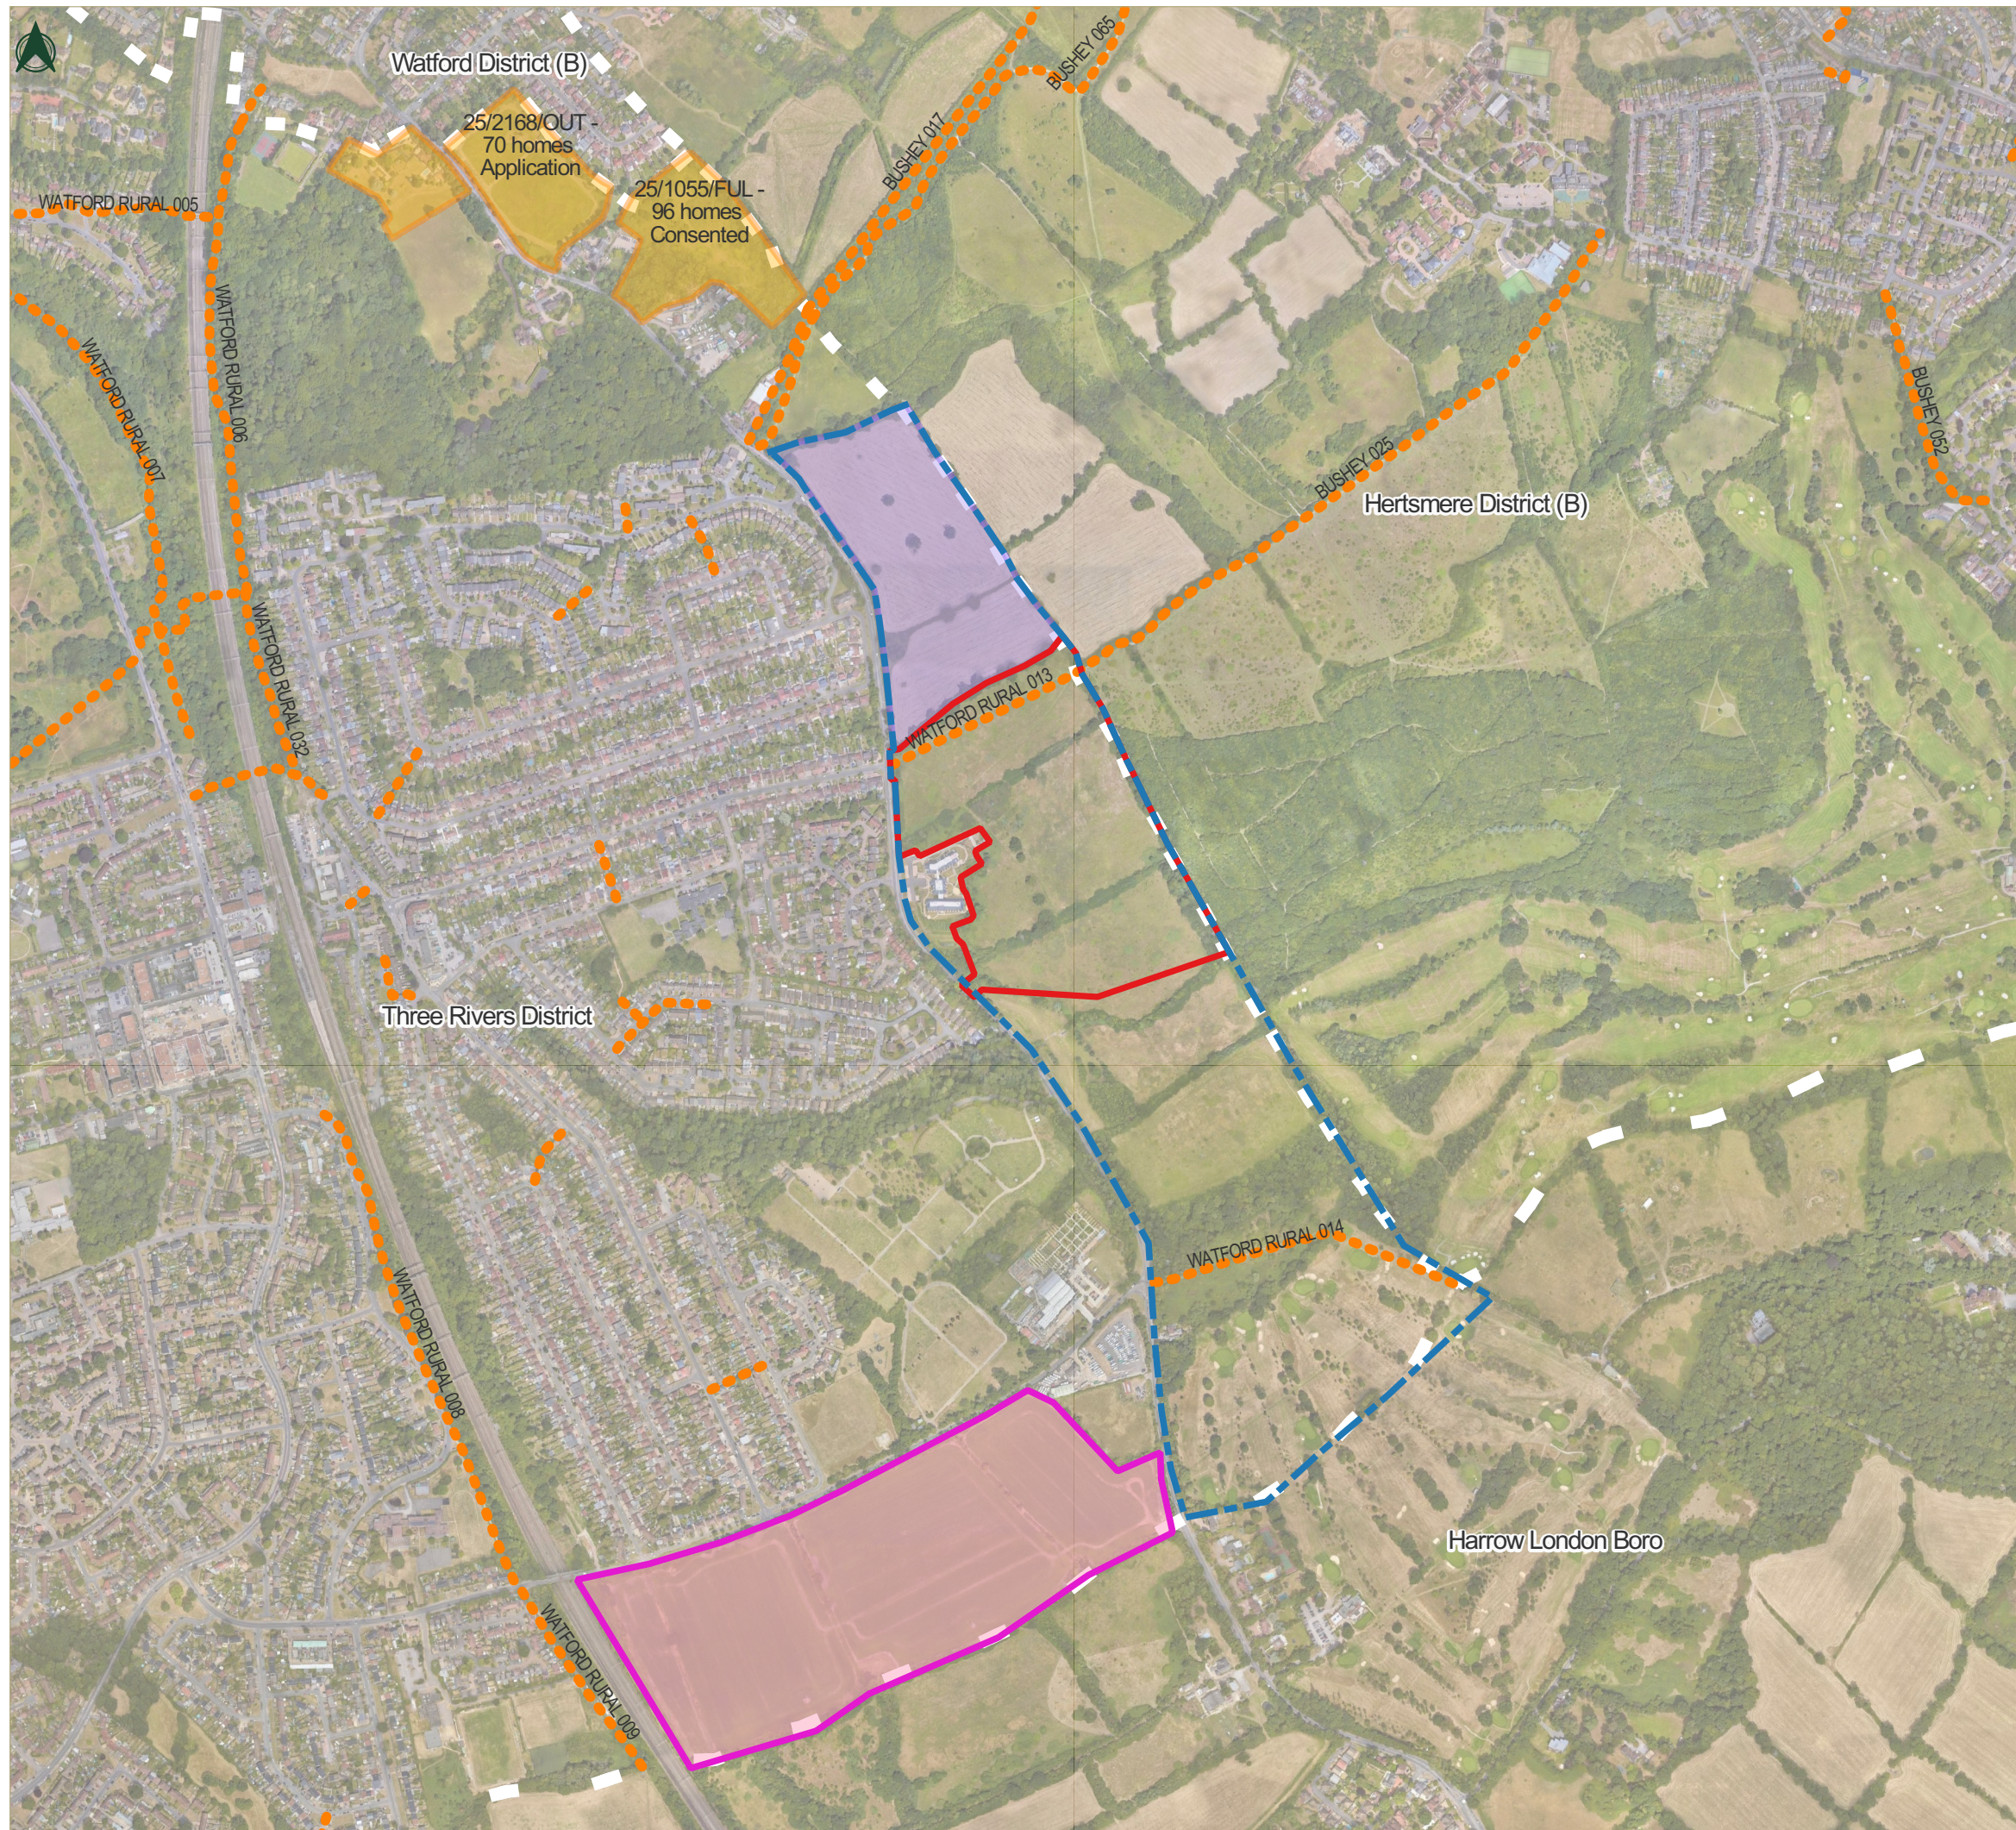

# Oxhey Lane Fields Appendix A

Figure 1  
Context



-  Parcel SO3 (TRDC Green Belt Review)
-  Public Rights of Way
- Proposed Allocations
  -  Site (proposed for housing allocation in SoS letter)
  -  Proposed housing allocation (draft Local Plan)
  -  Proposed secondary school allocation (draft Local Plan)
  -  Proposed housing allocation SOS letter)





Drawing No: ABS-0102-001	Drawn By: MF	QA: ME	Date: 2026-05-20
Scale: 1:9,000	Drawing Size: A3	Revision: 00	

Coordinate System:  
OSGB36 / British National Grid

# Oxhey Lane Fields Appendix A

Figure 2  
Topography

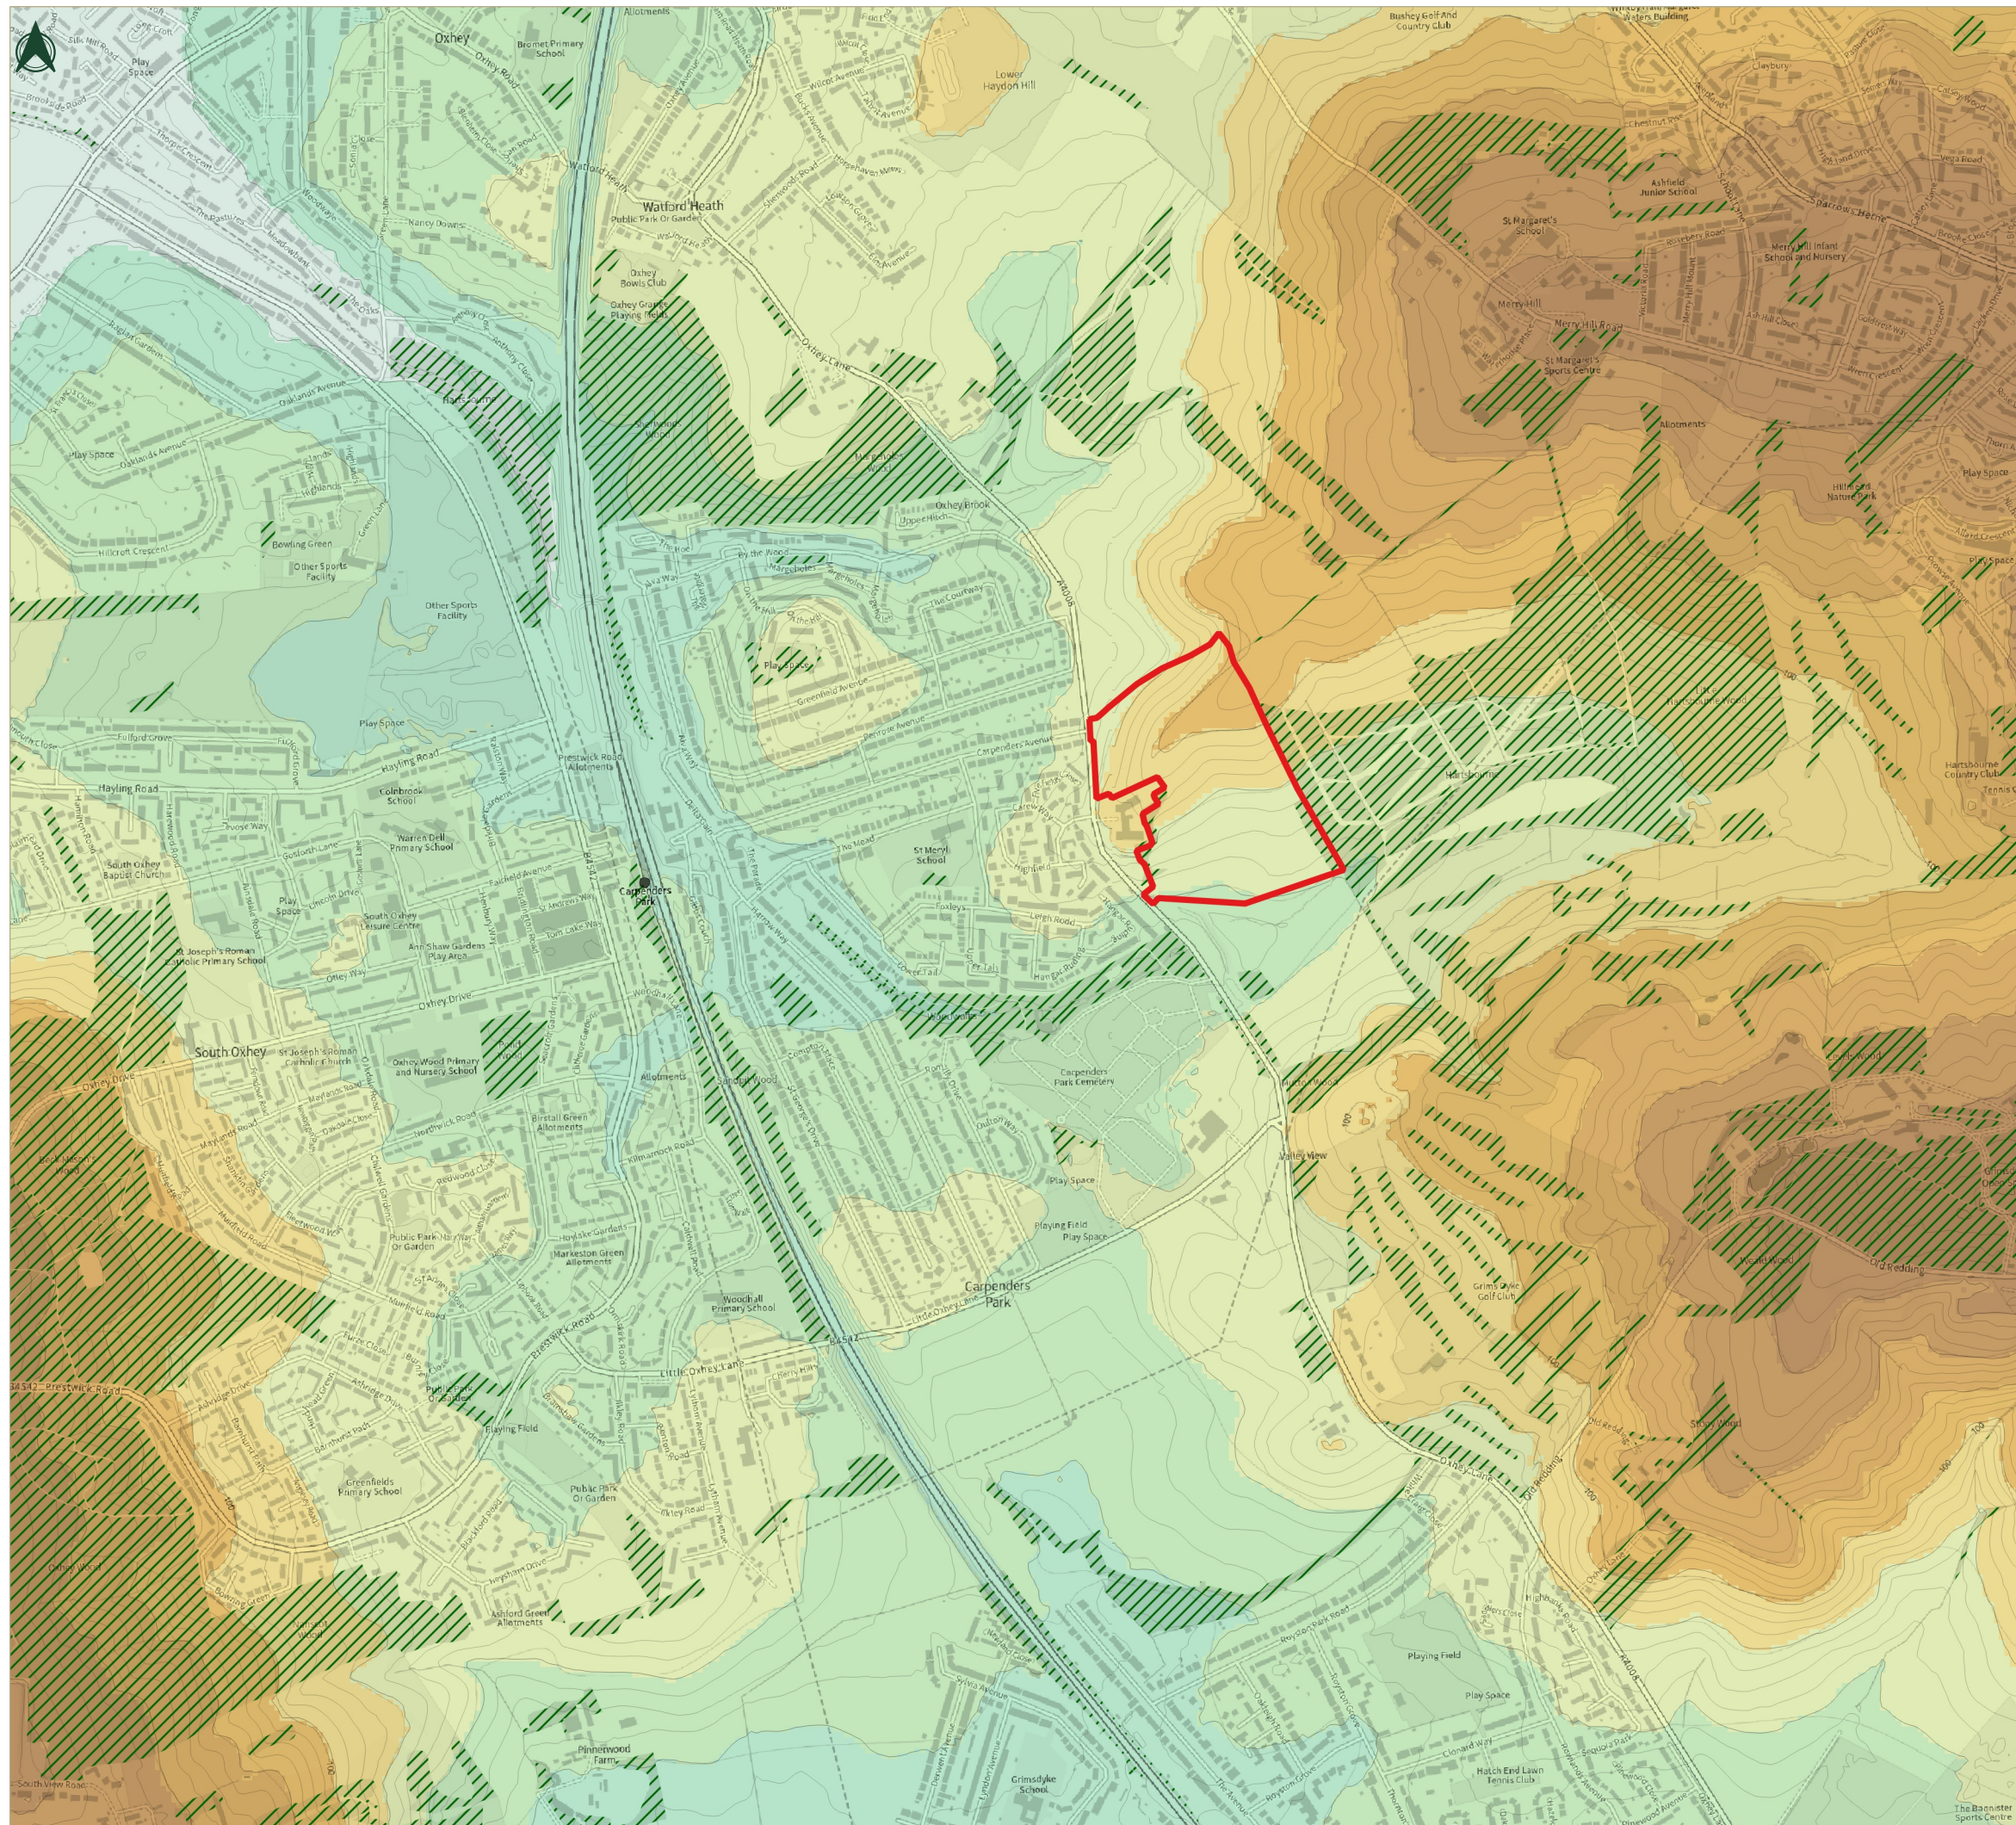

-  Site
-  Woodland
- Elevation**
-  <= 60m (AOD)
-  60 - 70m (AOD)
-  70 - 80m (AOD)
-  80 - 90m (AOD)
-  90 - 100m (AOD)
-  100 - 110m (AOD)
-  110 - 120m (AOD)
-  120 - 130m (AOD)
-  > 130m (AOD)



Drawing No: ABS-0102-002	Drawn By: MF	QA: ME	Date: 2026-05-21
Scale: 1:12,000	Drawing Size: A3	Revision: 00	

Coordinate System: OSGB36 / British National Grid