


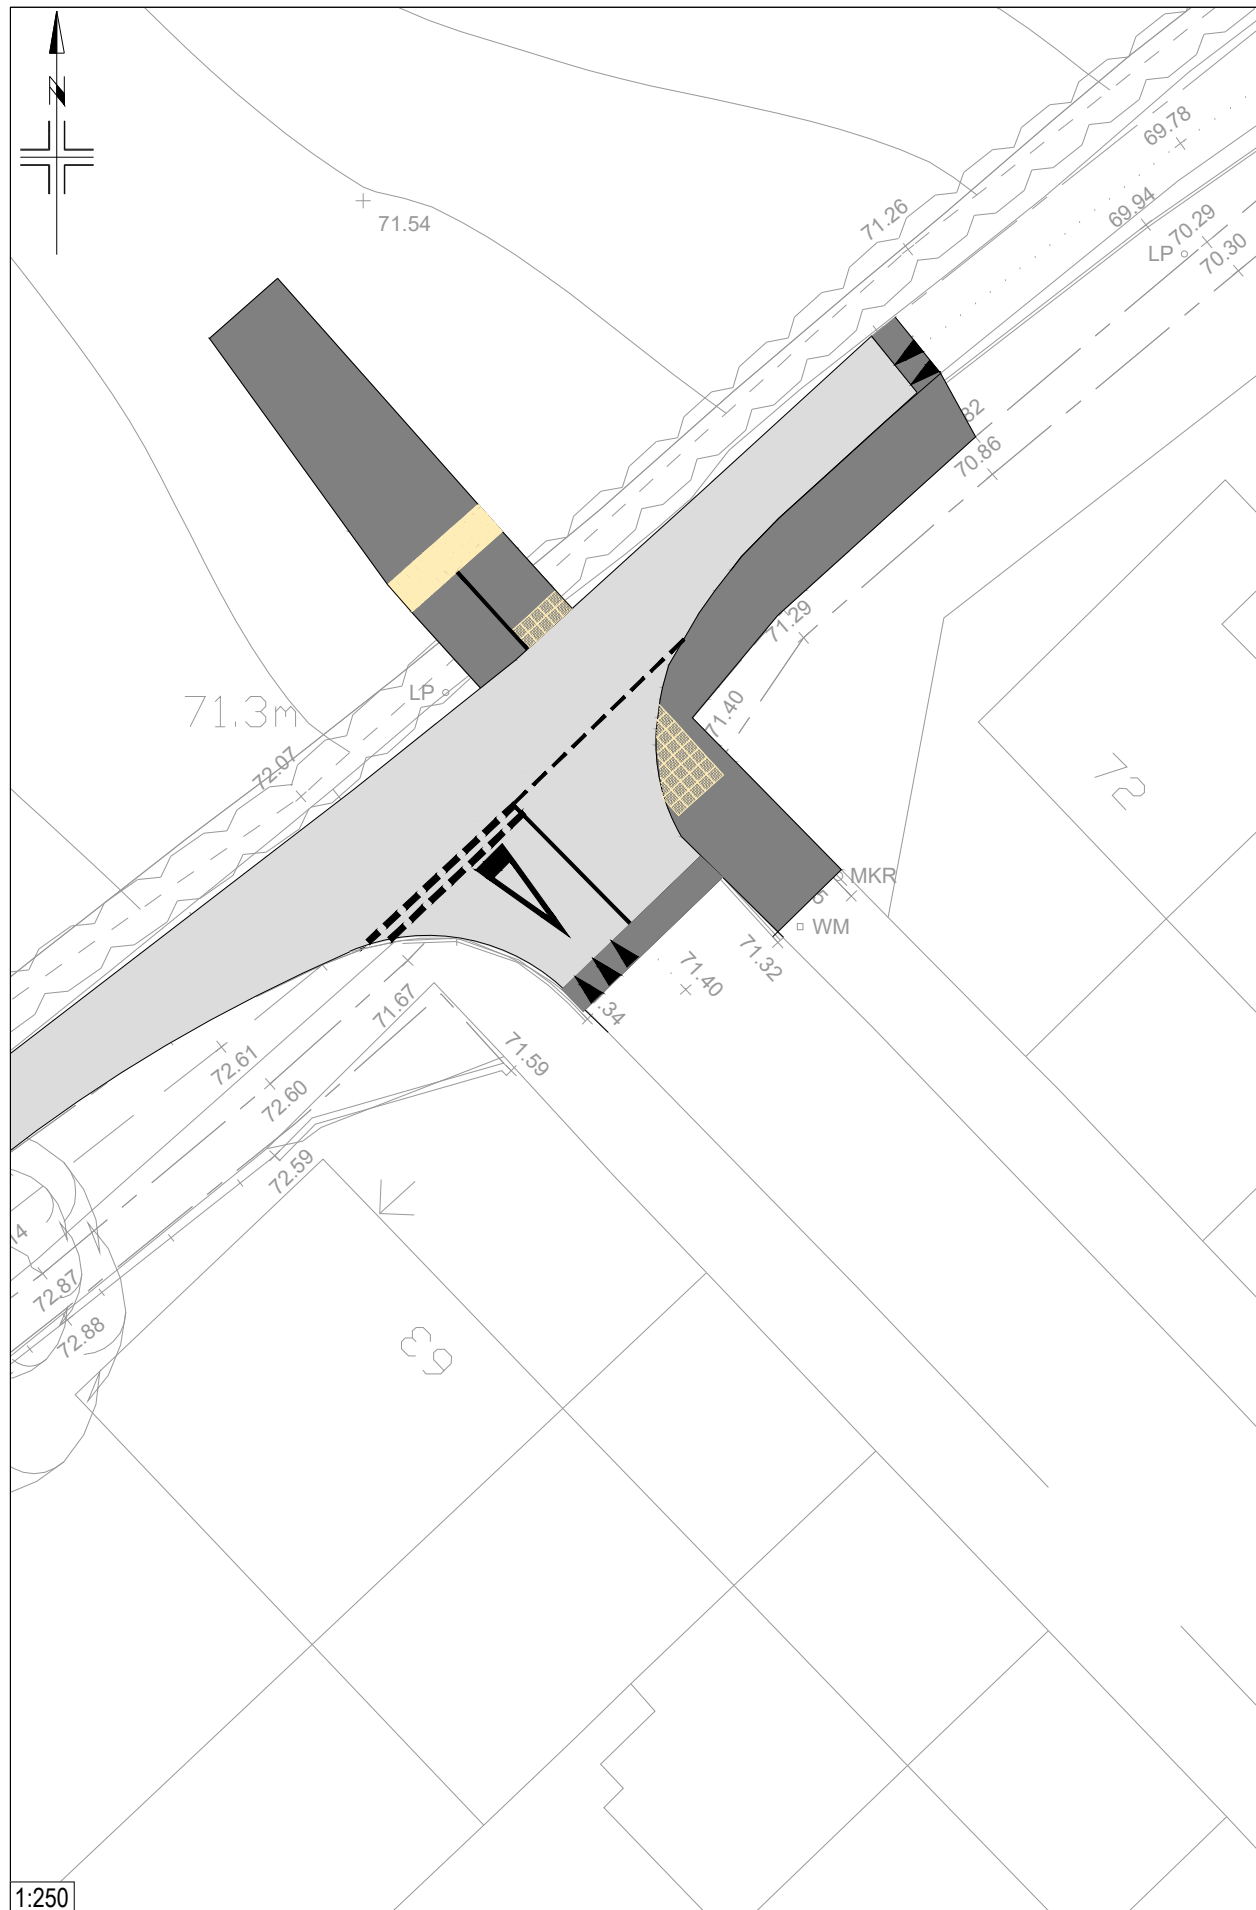

1. THIS DRAWING IS NOT TO BE SCALED FOR CONSTRUCTION PURPOSES.
2. THE CONTRACTOR SHALL CHECK ALL DIMENSIONS AND LEVELS ON SITE.

B	UPDATED DESIGN	23.10.25	NB	GM
A	UPDATED DESIGN	03.07.25	NB	GM
REV	DESCRIPTION	DATE	BY	AUTH
 Hub Transport Planning Ltd Floor 1B 4 Temple Row Birmingham B2 5HG T : 0121 454 5530				
CLIENT RICHBOROUGH				
PROJECT LITTLE GREEN LANE CROXLEY GREEN				
TITLE PROPOSED SITE ACCESS SHARED FOOTWAY/CYCLEWAY				
DRAWN BHB	AUTHORISED GM	SCALE AS SHOWN	SHEET SIZE A3	DATE 09.06.25
PROJECT NO. T24544		DRAWING NO. 004		REV B