


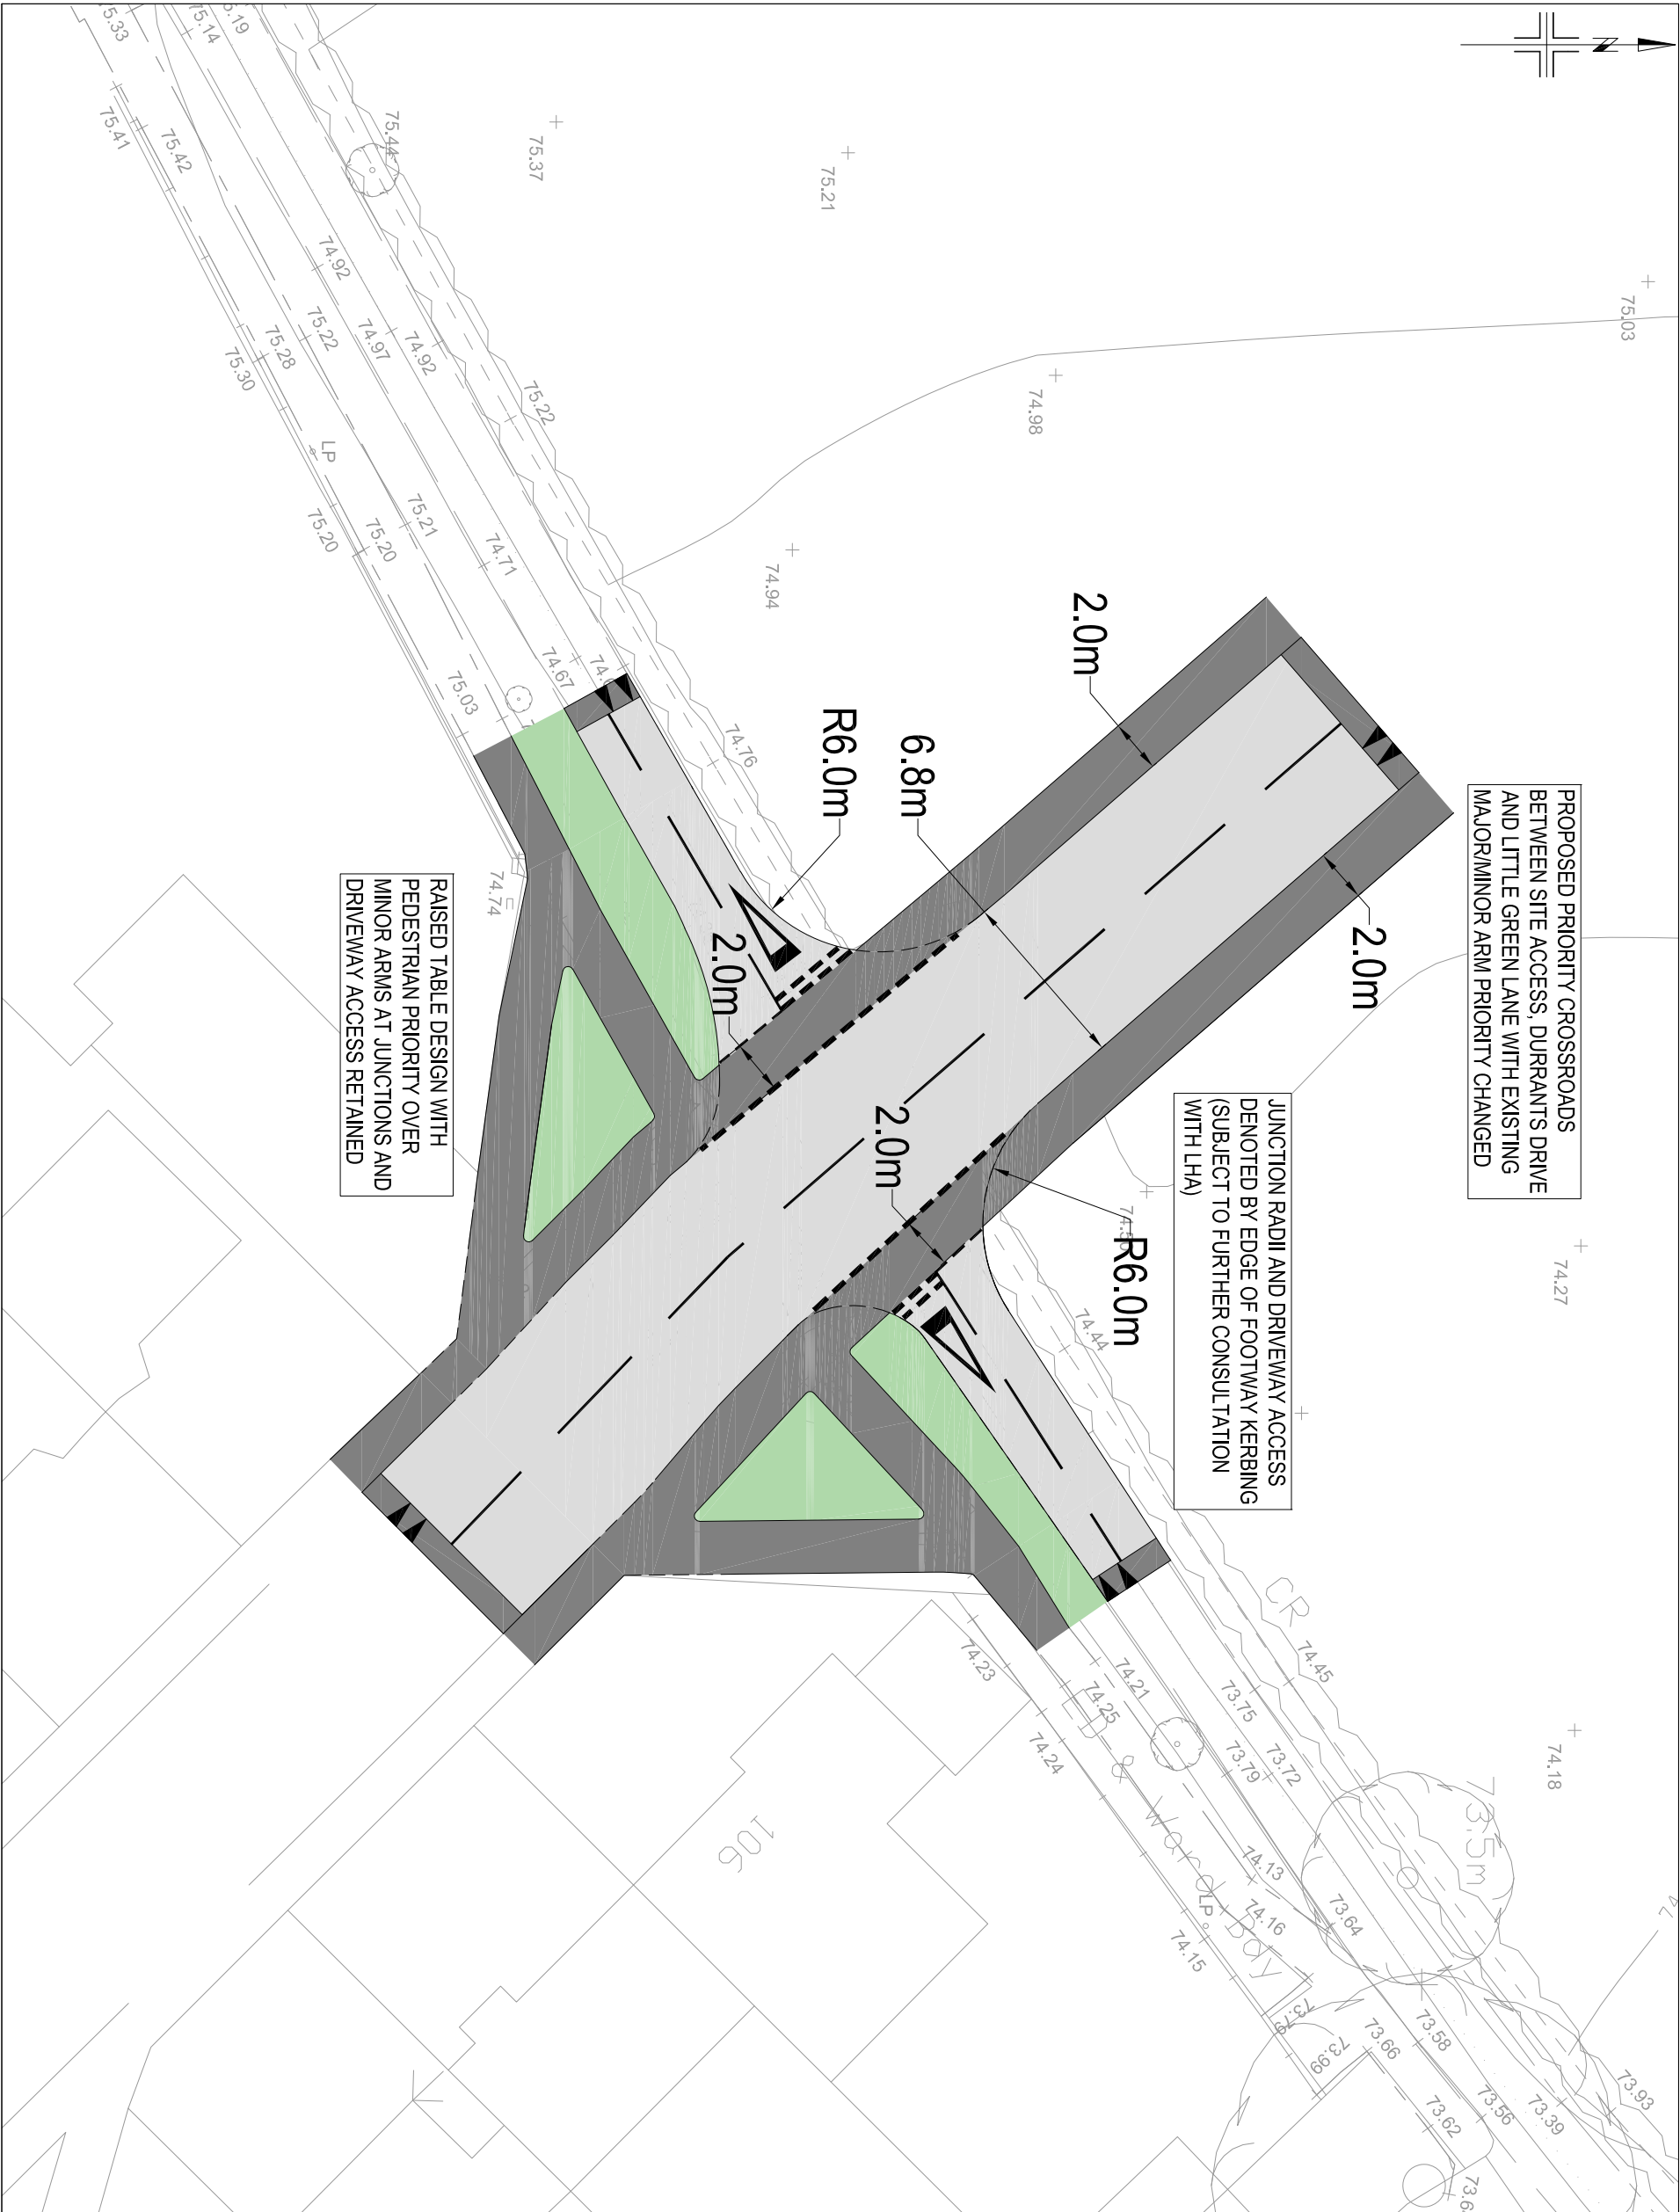

PROPOSED PRIORITY CROSSROADS
BETWEEN SITE ACCESS, DURRANTS DRIVE
AND LITTLE GREEN LANE WITH EXISTING
MAJOR/MINOR ARM PRIORITY CHANGED

JUNCTION RADII AND DRIVEWAY ACCESS
DENOTED BY EDGE OF FOOTWAY KERBING
(SUBJECT TO FURTHER CONSULTATION
WITH LHA)

RAISED TABLE DESIGN WITH
PEDESTRIAN PRIORITY OVER
MINOR ARMS AT JUNCTIONS AND
DRIVEWAY ACCESS RETAINED



1. THIS DRAWING IS NOT TO BE SCALED FOR CONSTRUCTION PURPOSES.
2. THE CONTRACTOR SHALL CHECK ALL DIMENSIONS AND LEVELS ON SITE.

REV	DESCRIPTION	DATE	BY	AUTH



Hub Transport Planning Ltd
Floor 1B
4 Temple Row
Birmingham
B2 5HG
T : 0121 454 5530

CLIENT
RICHBOROUGH

PROJECT
**LITTLE GREEN LANE
CROXLEY GREEN**

TITLE
**PROPOSED SITE ACCESS
DURRANTS DRIVE**

DRAWN	AUTHORISED	SCALE	SHEET SIZE	DATE
BHB	GM	1:250	A3	17.12.24
PROJECT NO.	DRAWING NO.	REV		
T24544	001	-		