


1. THIS DRAWING IS NOT TO BE SCALED FOR CONSTRUCTION PURPOSES.
2. THE CONTRACTOR SHALL CHECK ALL DIMENSIONS AND LEVELS ON SITE.

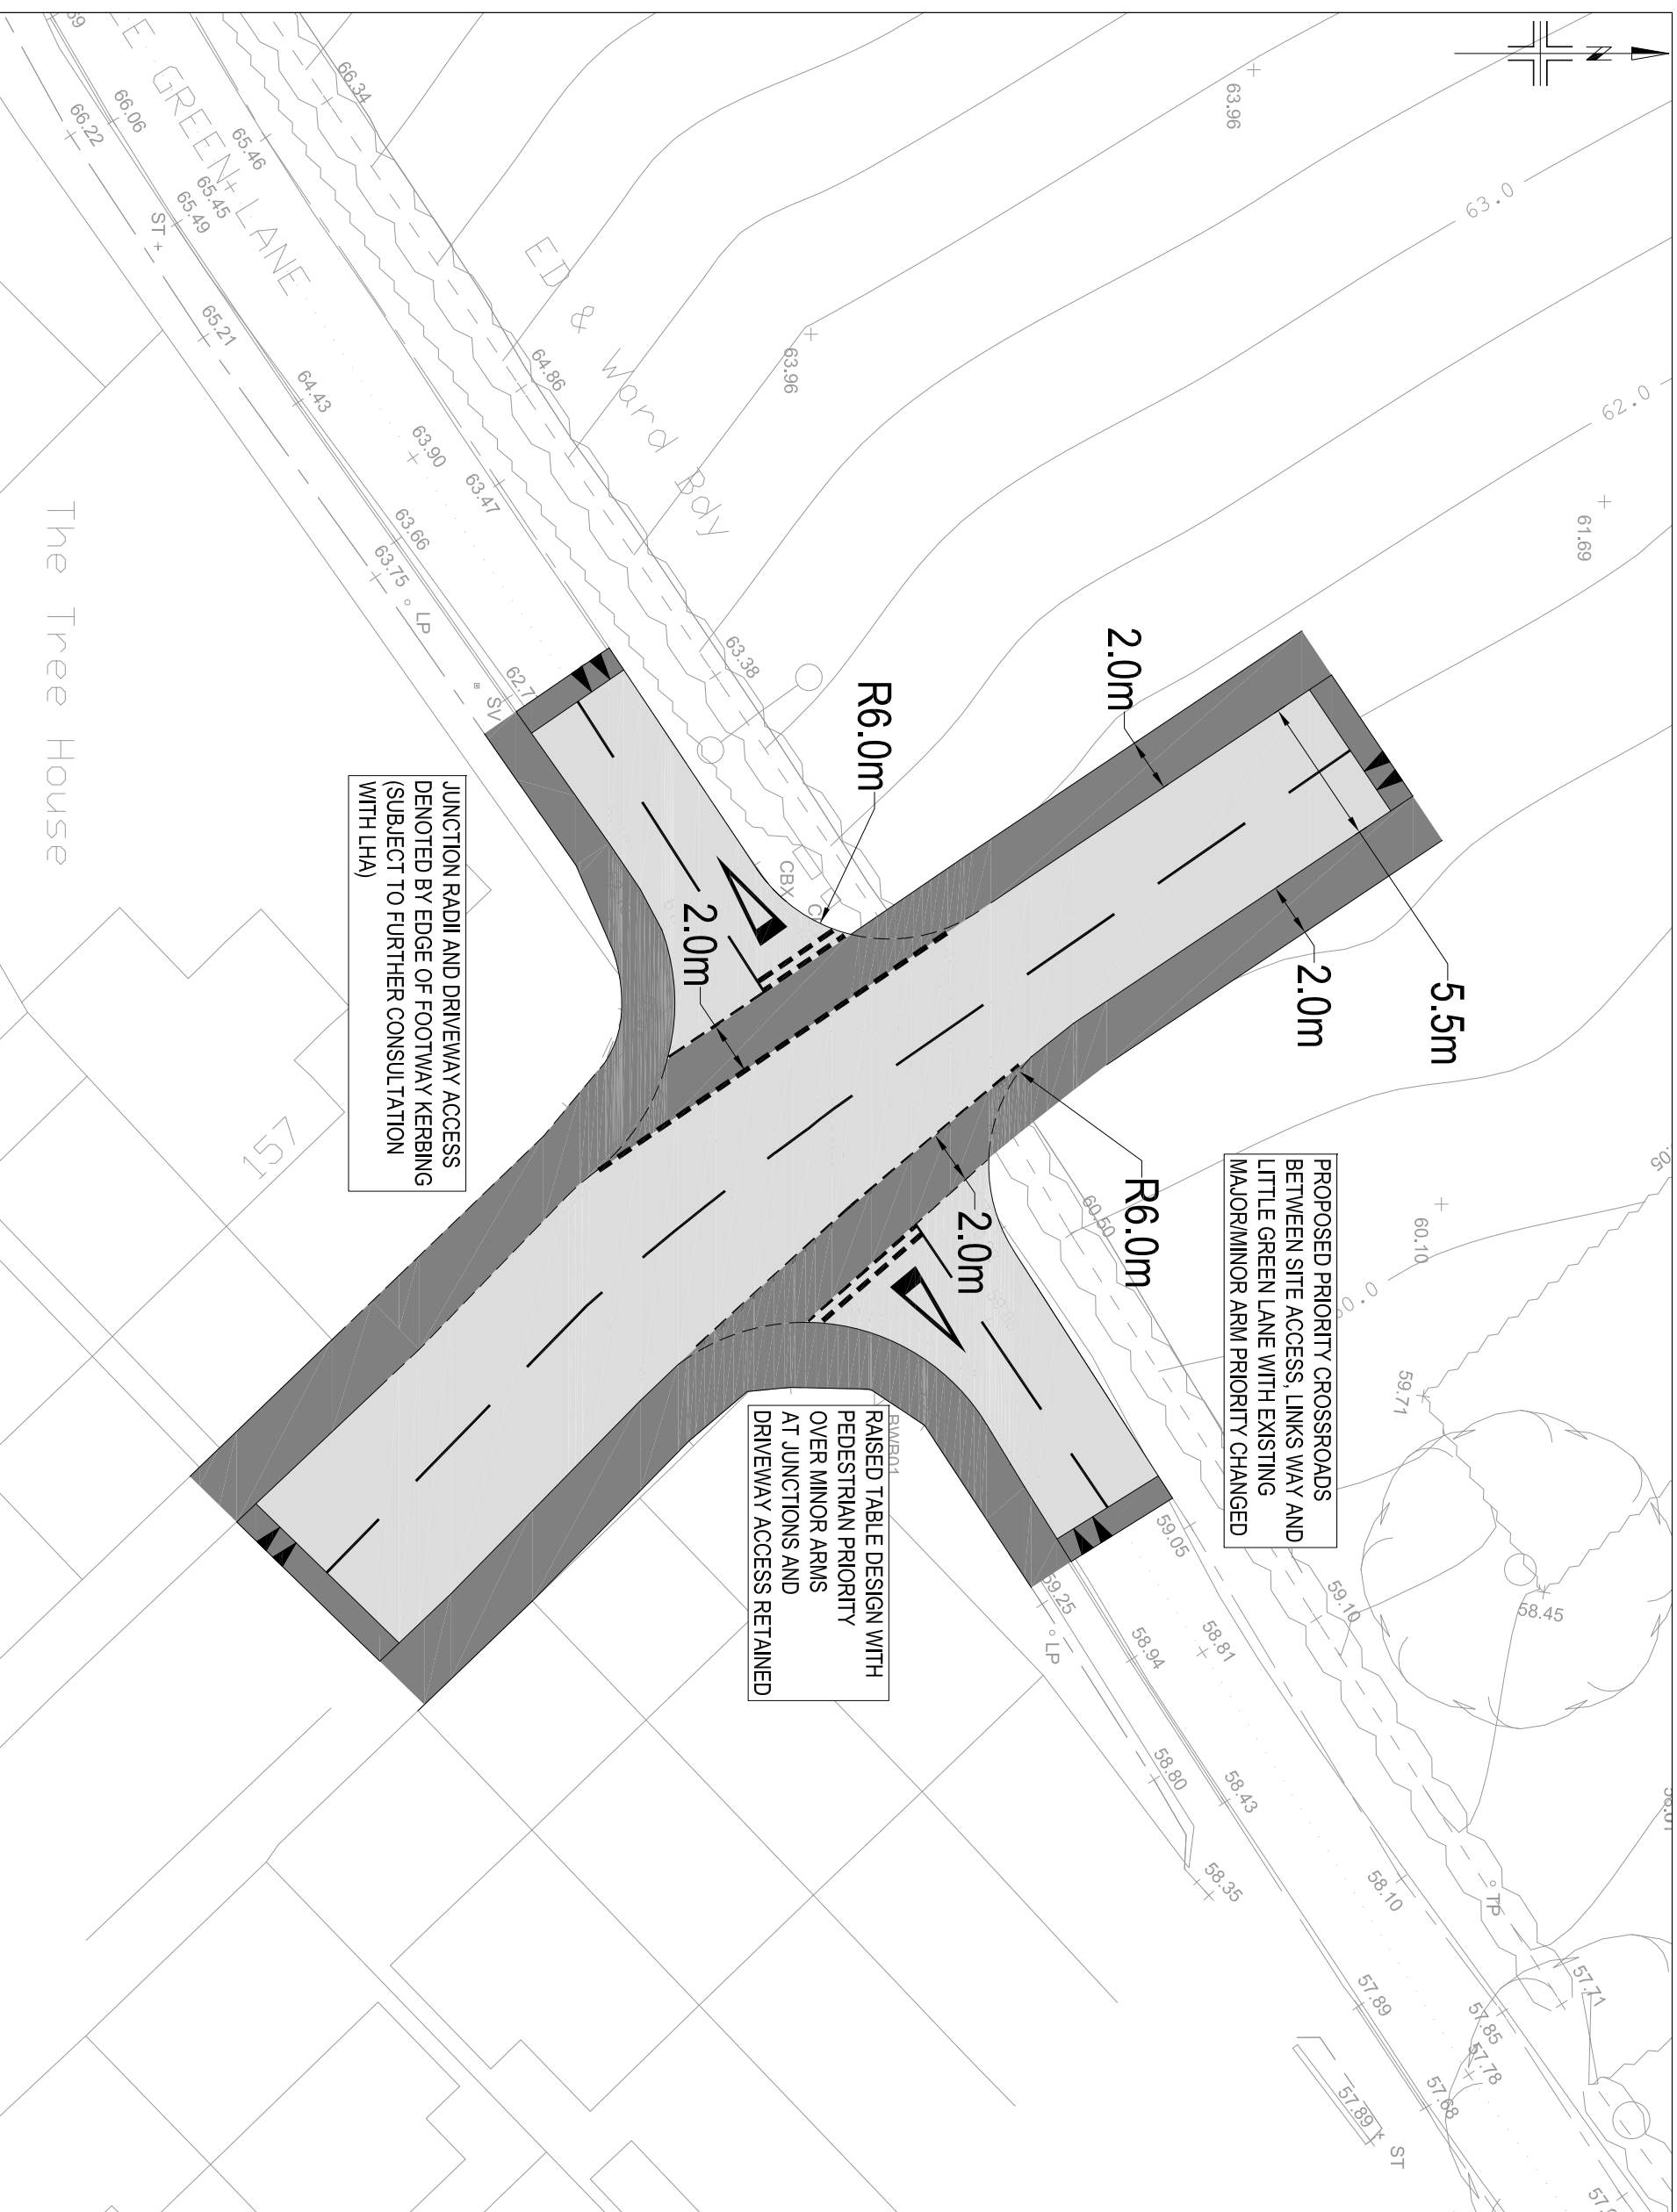

REV	DESCRIPTION	DATE	BY	AUTH
	 Hub Transport Planning Ltd Floor 1B 4 Temple Row Birmingham B2 5HG T : 0121 454 5530			
CLIENT				
RICHBOROUGH				
PROJECT				
LITTLE GREEN LANE				
CROXLEY GREEN				
TITLE				
PROPOSED SITE ACCESS				
LINKS WAY				
DRAWN	AUTHORISED	SCALE	SHEET SIZE	DATE
BHB	GM	1:250	A3	17.12.24
PROJECT NO.	DRAWING NO.			REV
TC24544	002			-