


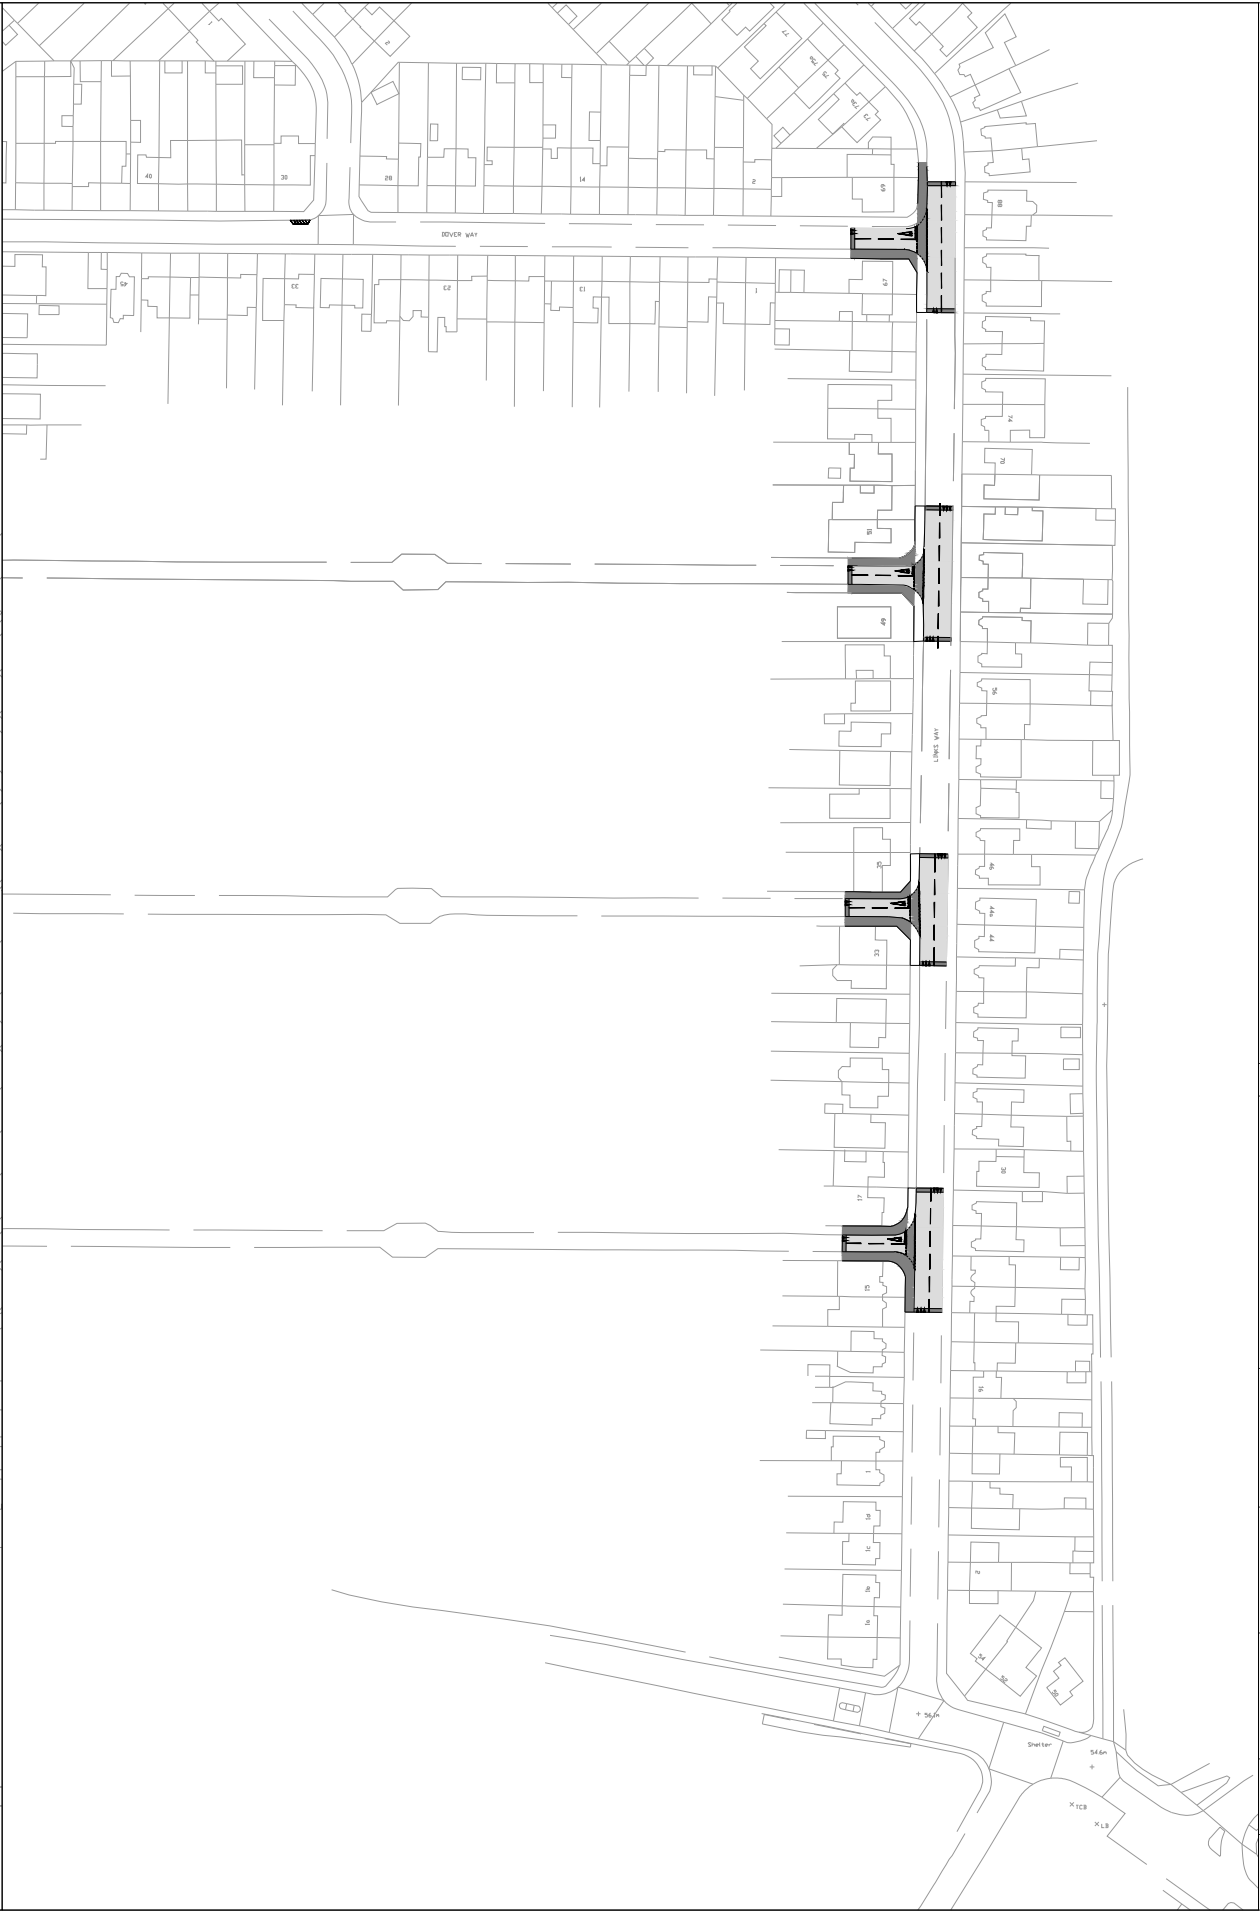

1. THIS DRAWING IS NOT TO BE SCALED FOR CONSTRUCTION PURPOSES.
2. THE CONTRACTOR SHALL CHECK ALL DIMENSIONS AND LEVELS ON SITE.

|   |                                   |          |     |    |
|---|-----------------------------------|----------|-----|----|
| F | UPDATED PARKING DESIGN            | 23.10.25 | NB  | GM |
| E | UPDATED DESIGN                    | 03.07.25 | NB  | GM |
| D | UPDATED FOLLOWING CLIENT COMMENTS | 09.06.25 | BHB | GM |
| C | UPDATED FOLLOWING CLIENT COMMENTS | 14.01.25 | BHB | GM |
| B | UPDATED FOLLOWING CLIENT COMMENTS | 10.01.25 | BHB | GM |
| A | UPDATED FOLLOWING LHA COMMENTS    | 07.01.25 | BHB | GM |

| REV | DESCRIPTION | DATE | BY | AUTH |
|-----|-------------|------|----|------|
|-----|-------------|------|----|------|



Hub Transport Planning Ltd  
Floor 1B  
4 Temple Row  
Birmingham  
B2 5HG  
T : 0121 454 5530

CLIENT  
**RICHBOROUGH**

PROJECT  
**LITTLE GREEN LANE  
CROXLEY GREEN**

TITLE  
**PROPOSED SITE ACCESS  
SHARED FOOTWAY/CYCLEWAY**

|       |            |        |            |          |
|-------|------------|--------|------------|----------|
| DRAWN | AUTHORISED | SCALE  | SHEET SIZE | DATE     |
| BHB   | GM         | 1:2000 | A3         | 17.12.24 |

|             |             |     |
|-------------|-------------|-----|
| PROJECT NO. | DRAWING NO. | REV |
| T24544      | 003         | F   |