


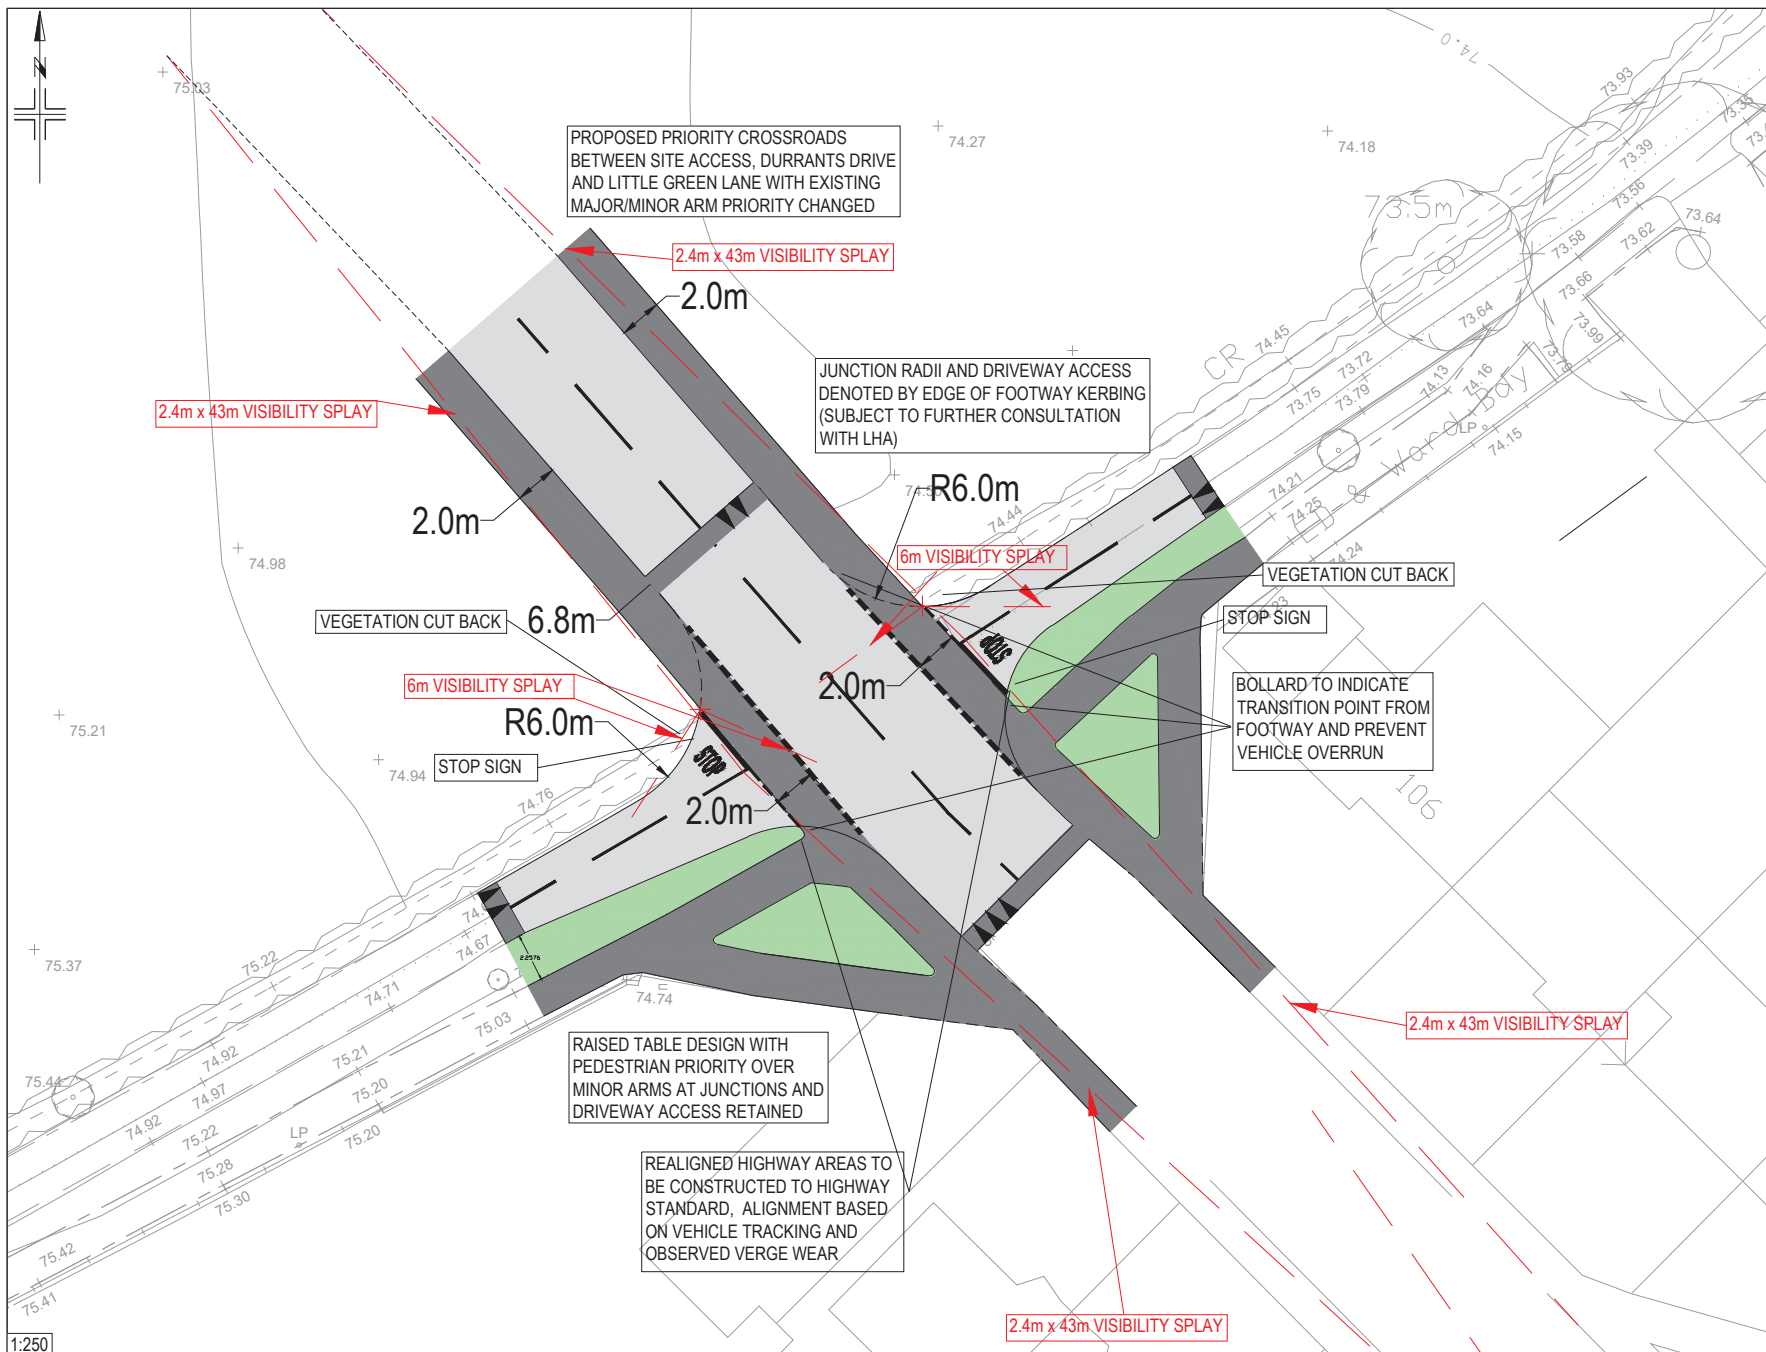

1. THIS DRAWING IS NOT TO BE SCALED FOR CONSTRUCTION PURPOSES.
2. THE CONTRACTOR SHALL CHECK ALL DIMENSIONS AND LEVELS ON SITE.

REV	DESCRIPTION	DATE	BY	AUT
-----	-------------	------	----	-----



CLIENT
RICHBOROUGH

TITLE
PROPOSED SITE ACCESS
DURRANTS DRIVE

DRAWN NB	AUTHORISED GM	SCALE AS SHOWN	SHEET SIZE A3	DATE 09.06.23
-------------	------------------	-------------------	------------------	------------------

PROJECT NO. T24544	DRAWING NO. 001	REV E
-----------------------	--------------------	----------