
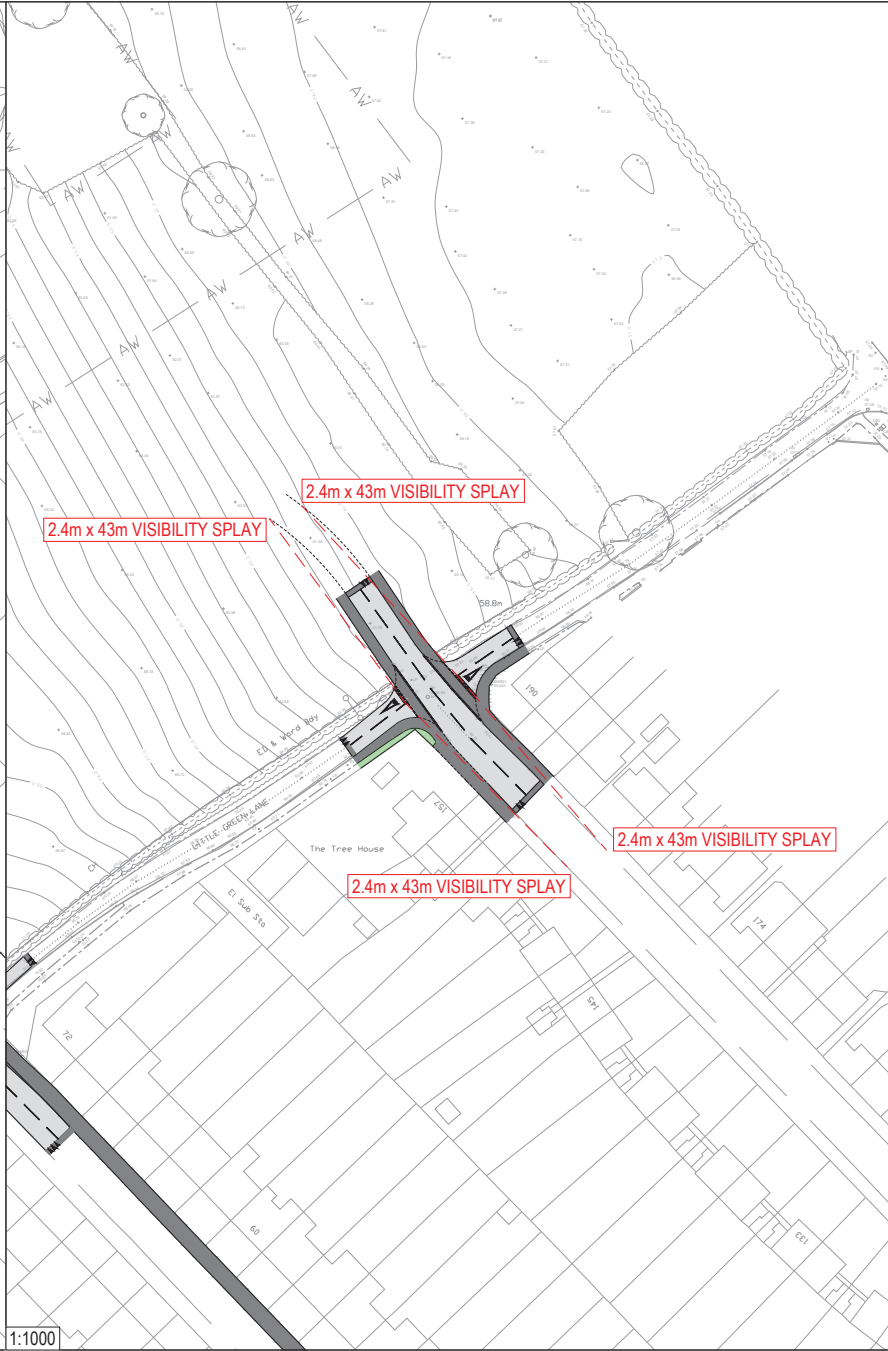


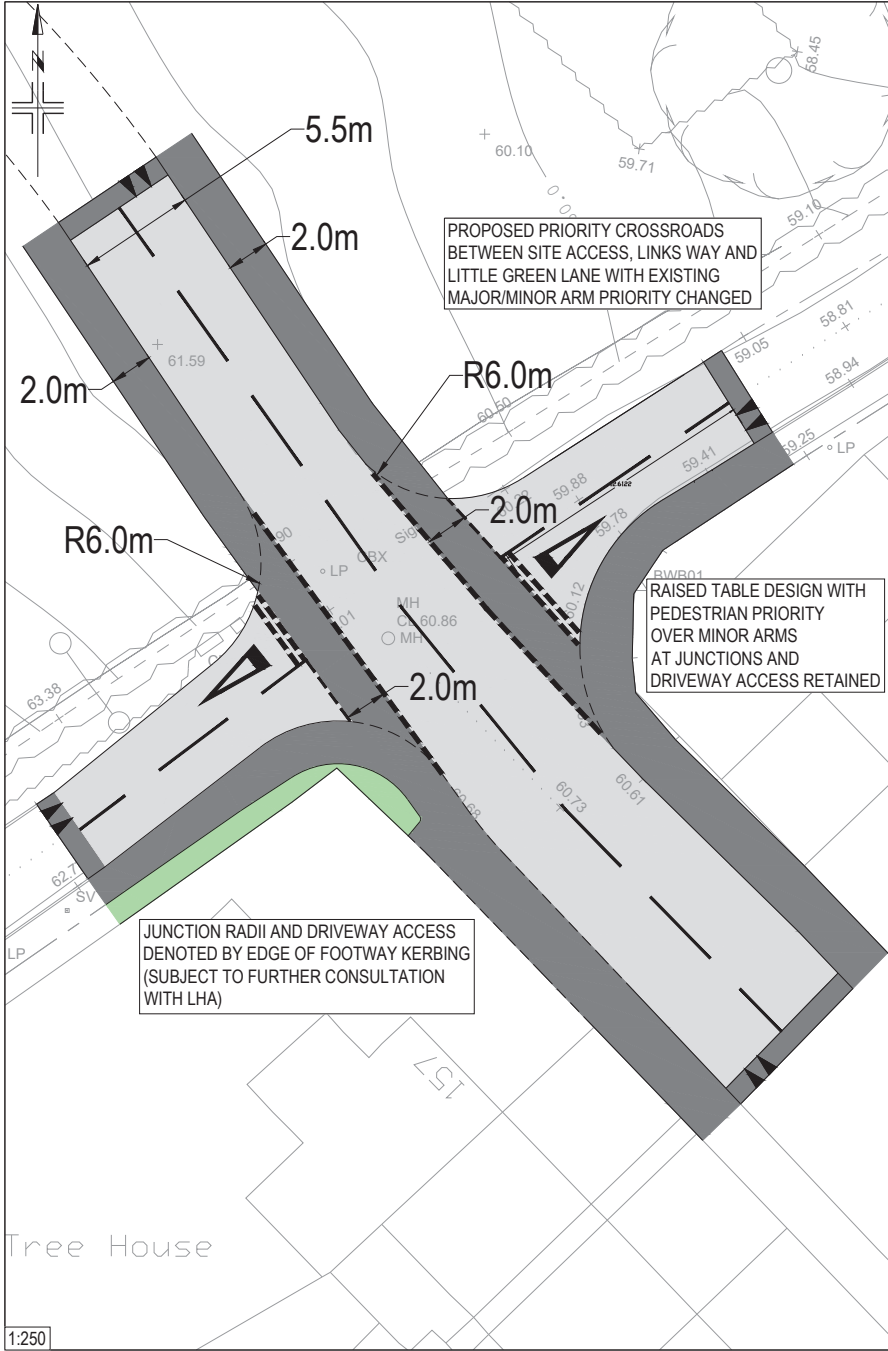

1. THIS DRAWING IS NOT TO BE SCALED FOR CONSTRUCTION PURPOSES.					
2. THE CONTRACTOR SHALL CHECK ALL DIMENSIONS AND LEVELS ON SITE.					
REV	DESCRIPTION	DATE	BY	AUTH	
D	UPDATED FOLLOWING CLIENT COMMENTS	09.05.25	BHB	GM	
C	UPDATED FOLLOWING CLIENT COMMENTS	14.01.25	BHB	GM	
B	UPDATED FOLLOWING CLIENT COMMENTS	10.01.25	BHB	GM	
A	UPDATED FOLLOWING LHA COMMENTS	07.01.25	BHB	GM	
 Hub Transport Planning Ltd Floor 1B 4 Temple Row Birmingham B2 5HG T : 0121 454 5530					
CLIENT RICHBOROUGH					
PROJECT LITTLE GREEN LANE CROXLEY GREEN					
TITLE PROPOSED SITE ACCESS LINKS WAY					
DRAWN BHB	AUTHORISED GM	SCALE AS SHOWN	SHEET SIZE A3	DATE 17.12.24	
PROJECT NO. T24544		DRAWING NO. 002		REV D	