




- LEGEND**
- Proposed CPZ / PPA Boundary
  - Private road
  - Existing Pedestrian Crossing Area
  - Existing Double Yellow Line
  - Existing Double Yellow Line to be removed
  - Proposed Double Yellow Line
  - Existing Bus Stop/Stand
  - Existing Lamp Column
  - Existing Telecommunication Pole
  - Existing Bus Stop
  - Existing Dropped Kerb at Vehicle Crossover/Pedestrian Crossing
  - Existing Traffic Sign / Post

**NOTES:**  
1. Do not scale from this drawing.  
2. All dimensions are in metres unless otherwise specified.  
3. The measurements shown on the drawings were extracted using Google Maps.

0	25/03/2024	DETAILED DESIGN	RB	DW	SR
Rev	Date	Description	Drm	Chk	App

Client



Project

TRDC  
PRIMROSE HILL DYL

Drawing Title

PRIMROSE HILL DOUBLE YELLOW LINE  
PRELIMINARY DESIGN PROPOSAL  
OVERVIEW PLAN


Drawing Status

FOR INFORMATION

Drawn	Designed	Date	Scale	Size
RB	RB	MAR 2024	1:2500	A1

Drawing No.	Rev
1000009881-2-9001-00	0



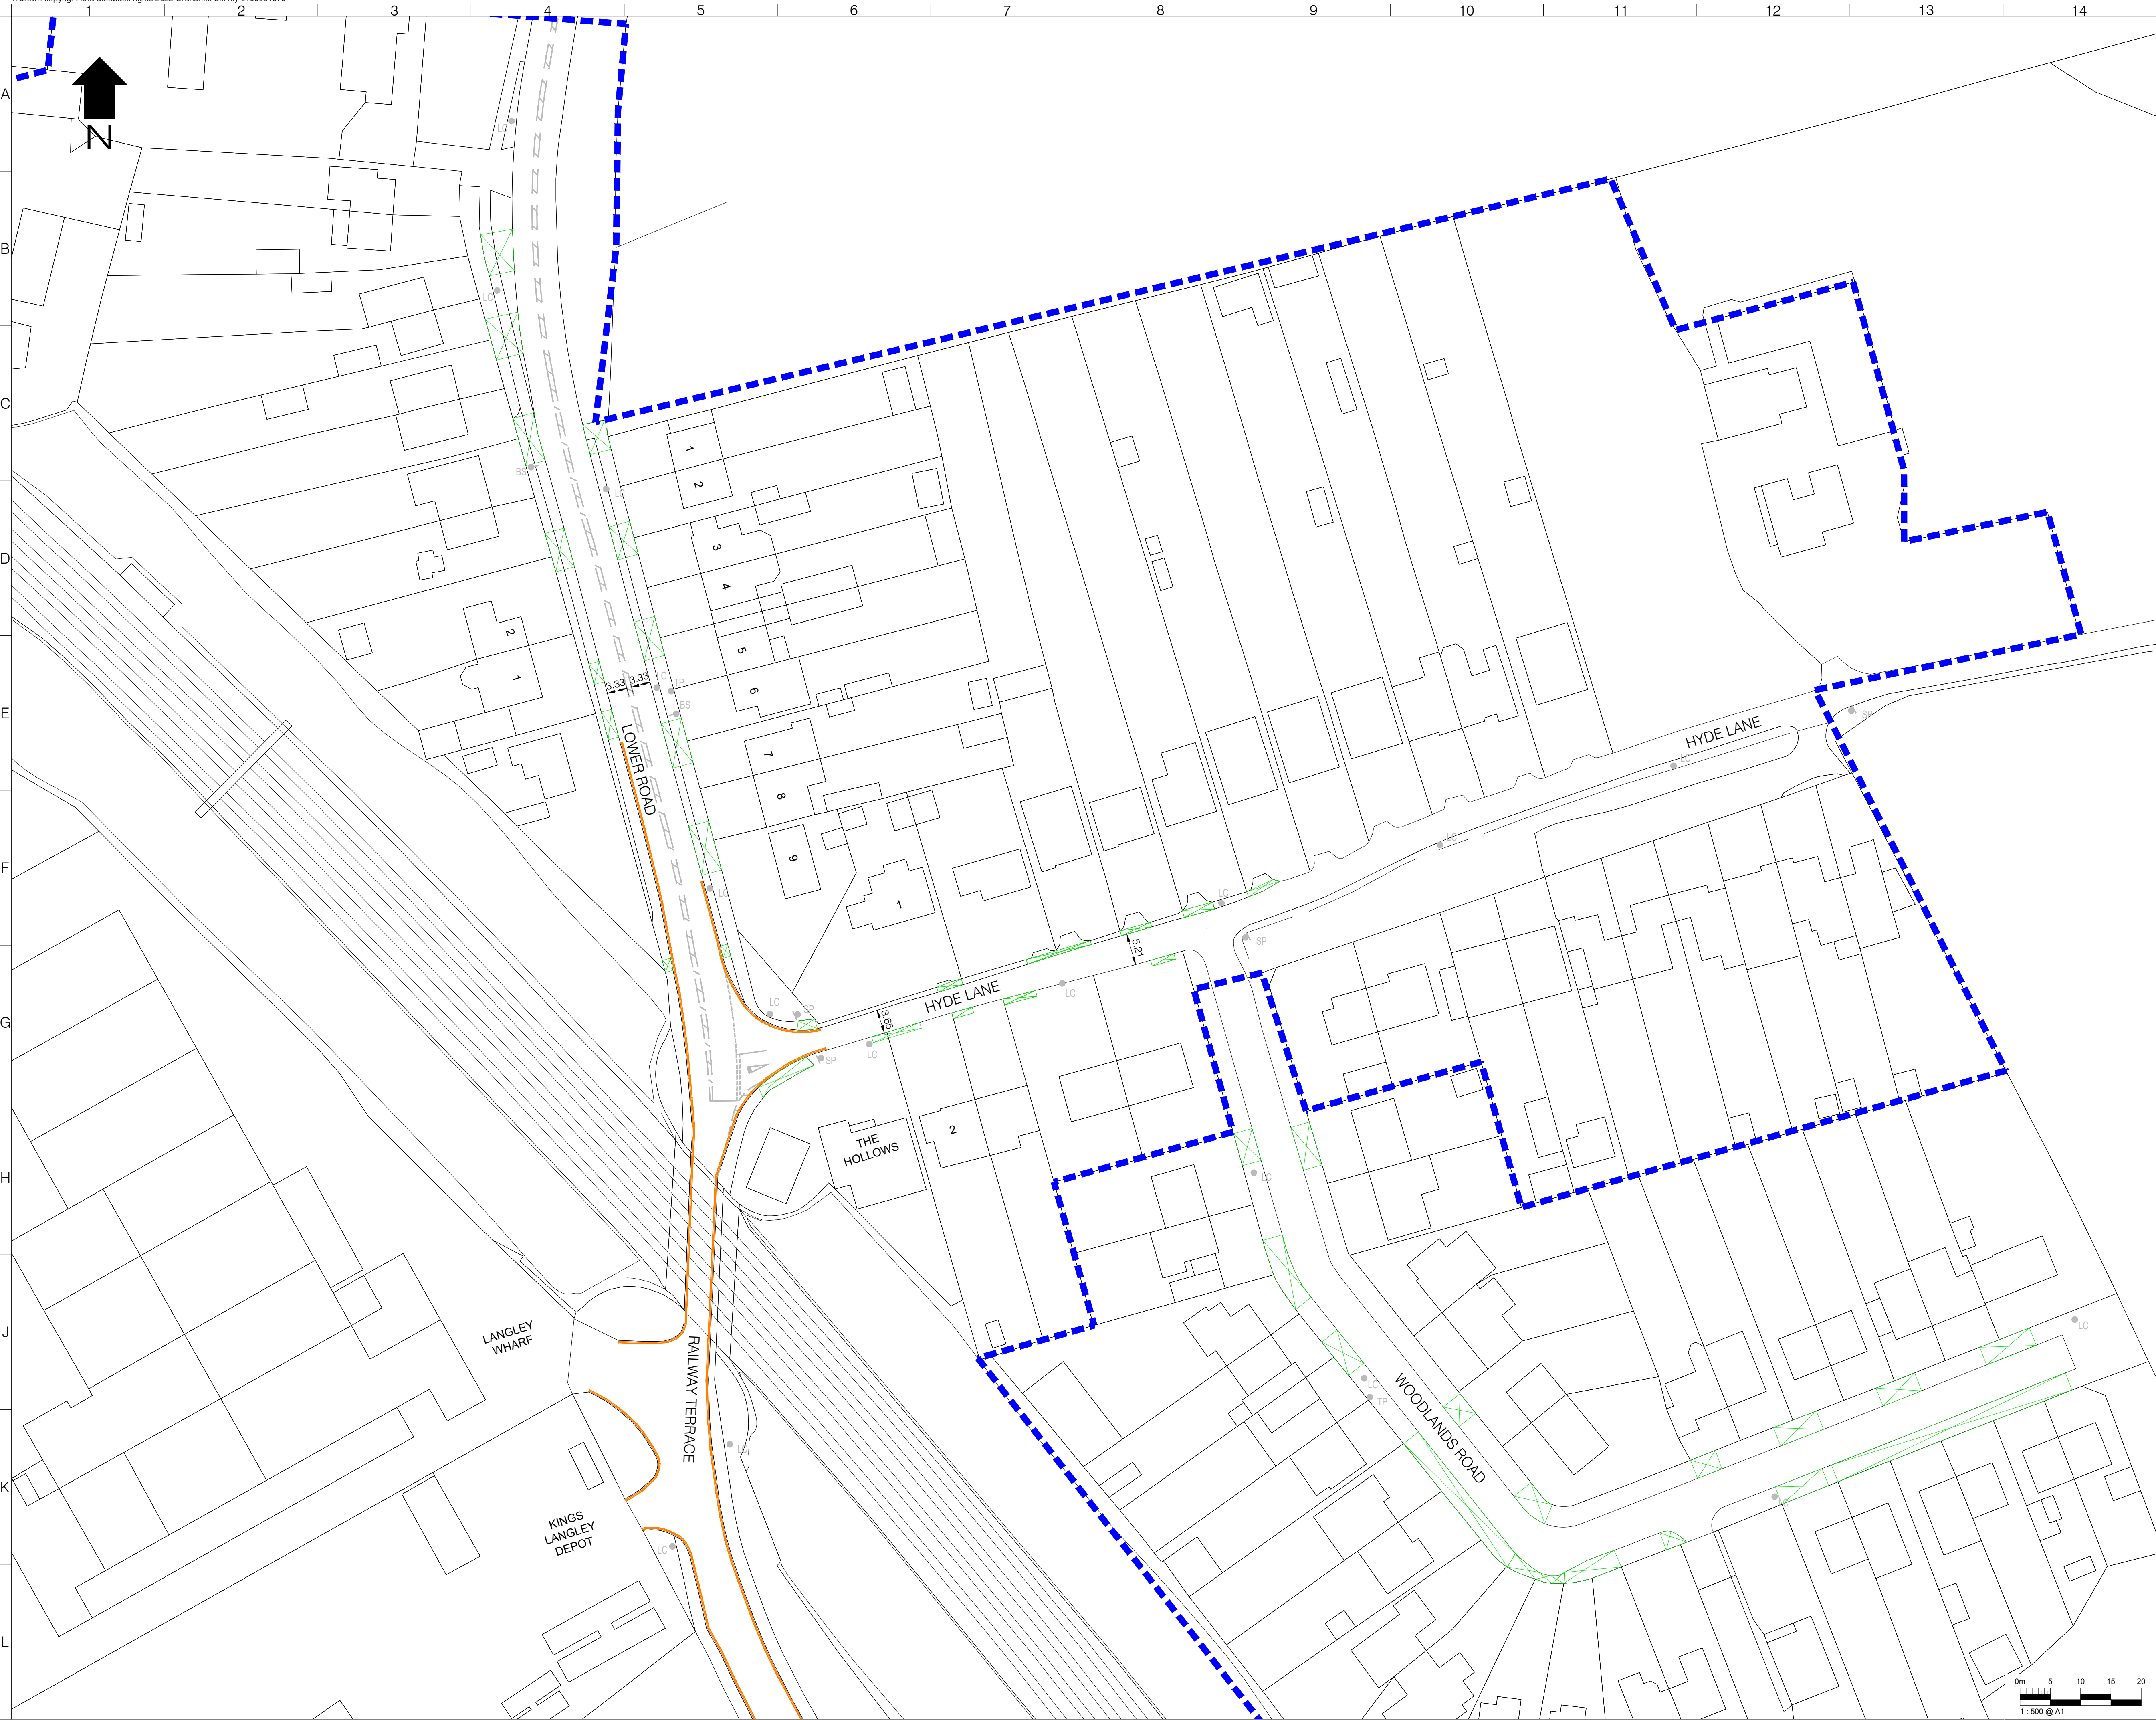


- LEGEND**
- Proposed CPZ / PPA Boundary
  - Private road
  - Existing Pedestrian Crossing Area
  - Existing Double Yellow Line
  - Existing Double Yellow Line to be removed
  - Proposed Double Yellow Line
  - Existing Bus Stop/Stand
  - Existing Lamp Column
  - Existing Telecommunication Pole
  - Existing Bus Stop
  - Existing Dropped Kerb at Vehicle Crossover/Pedestrian Crossing
  - Existing Traffic Sign / Post

**NOTES:**  
1. Do not scale from this drawing.  
2. All dimensions are in metres unless otherwise specified.  
3. The measurements shown on the drawings were extracted using Google Maps.

0	25/03/2024	DETAILED DESIGN	RB	DW	SR
Rev	Date	Description	Drm	Chk	App
This drawing has been specifically prepared to meet the requirements of the named client and may contain design and innovative features which differ from conventional design standards.					

Client



Project

TRDC  
PRIMROSE HILL DYL

Drawing Title

PRIMROSE HILL DOUBLE YELLOW LINE  
DETAILED DESIGN PROPOSAL  
SHEET 1 OF 5


Drawing Status

FOR INFORMATION

Drawn	Designed	Date	Scale	Size
RB	RB	MAR 2024	1:500	A1

Drawing No.	Rev
1000009881-2-9001-01	0



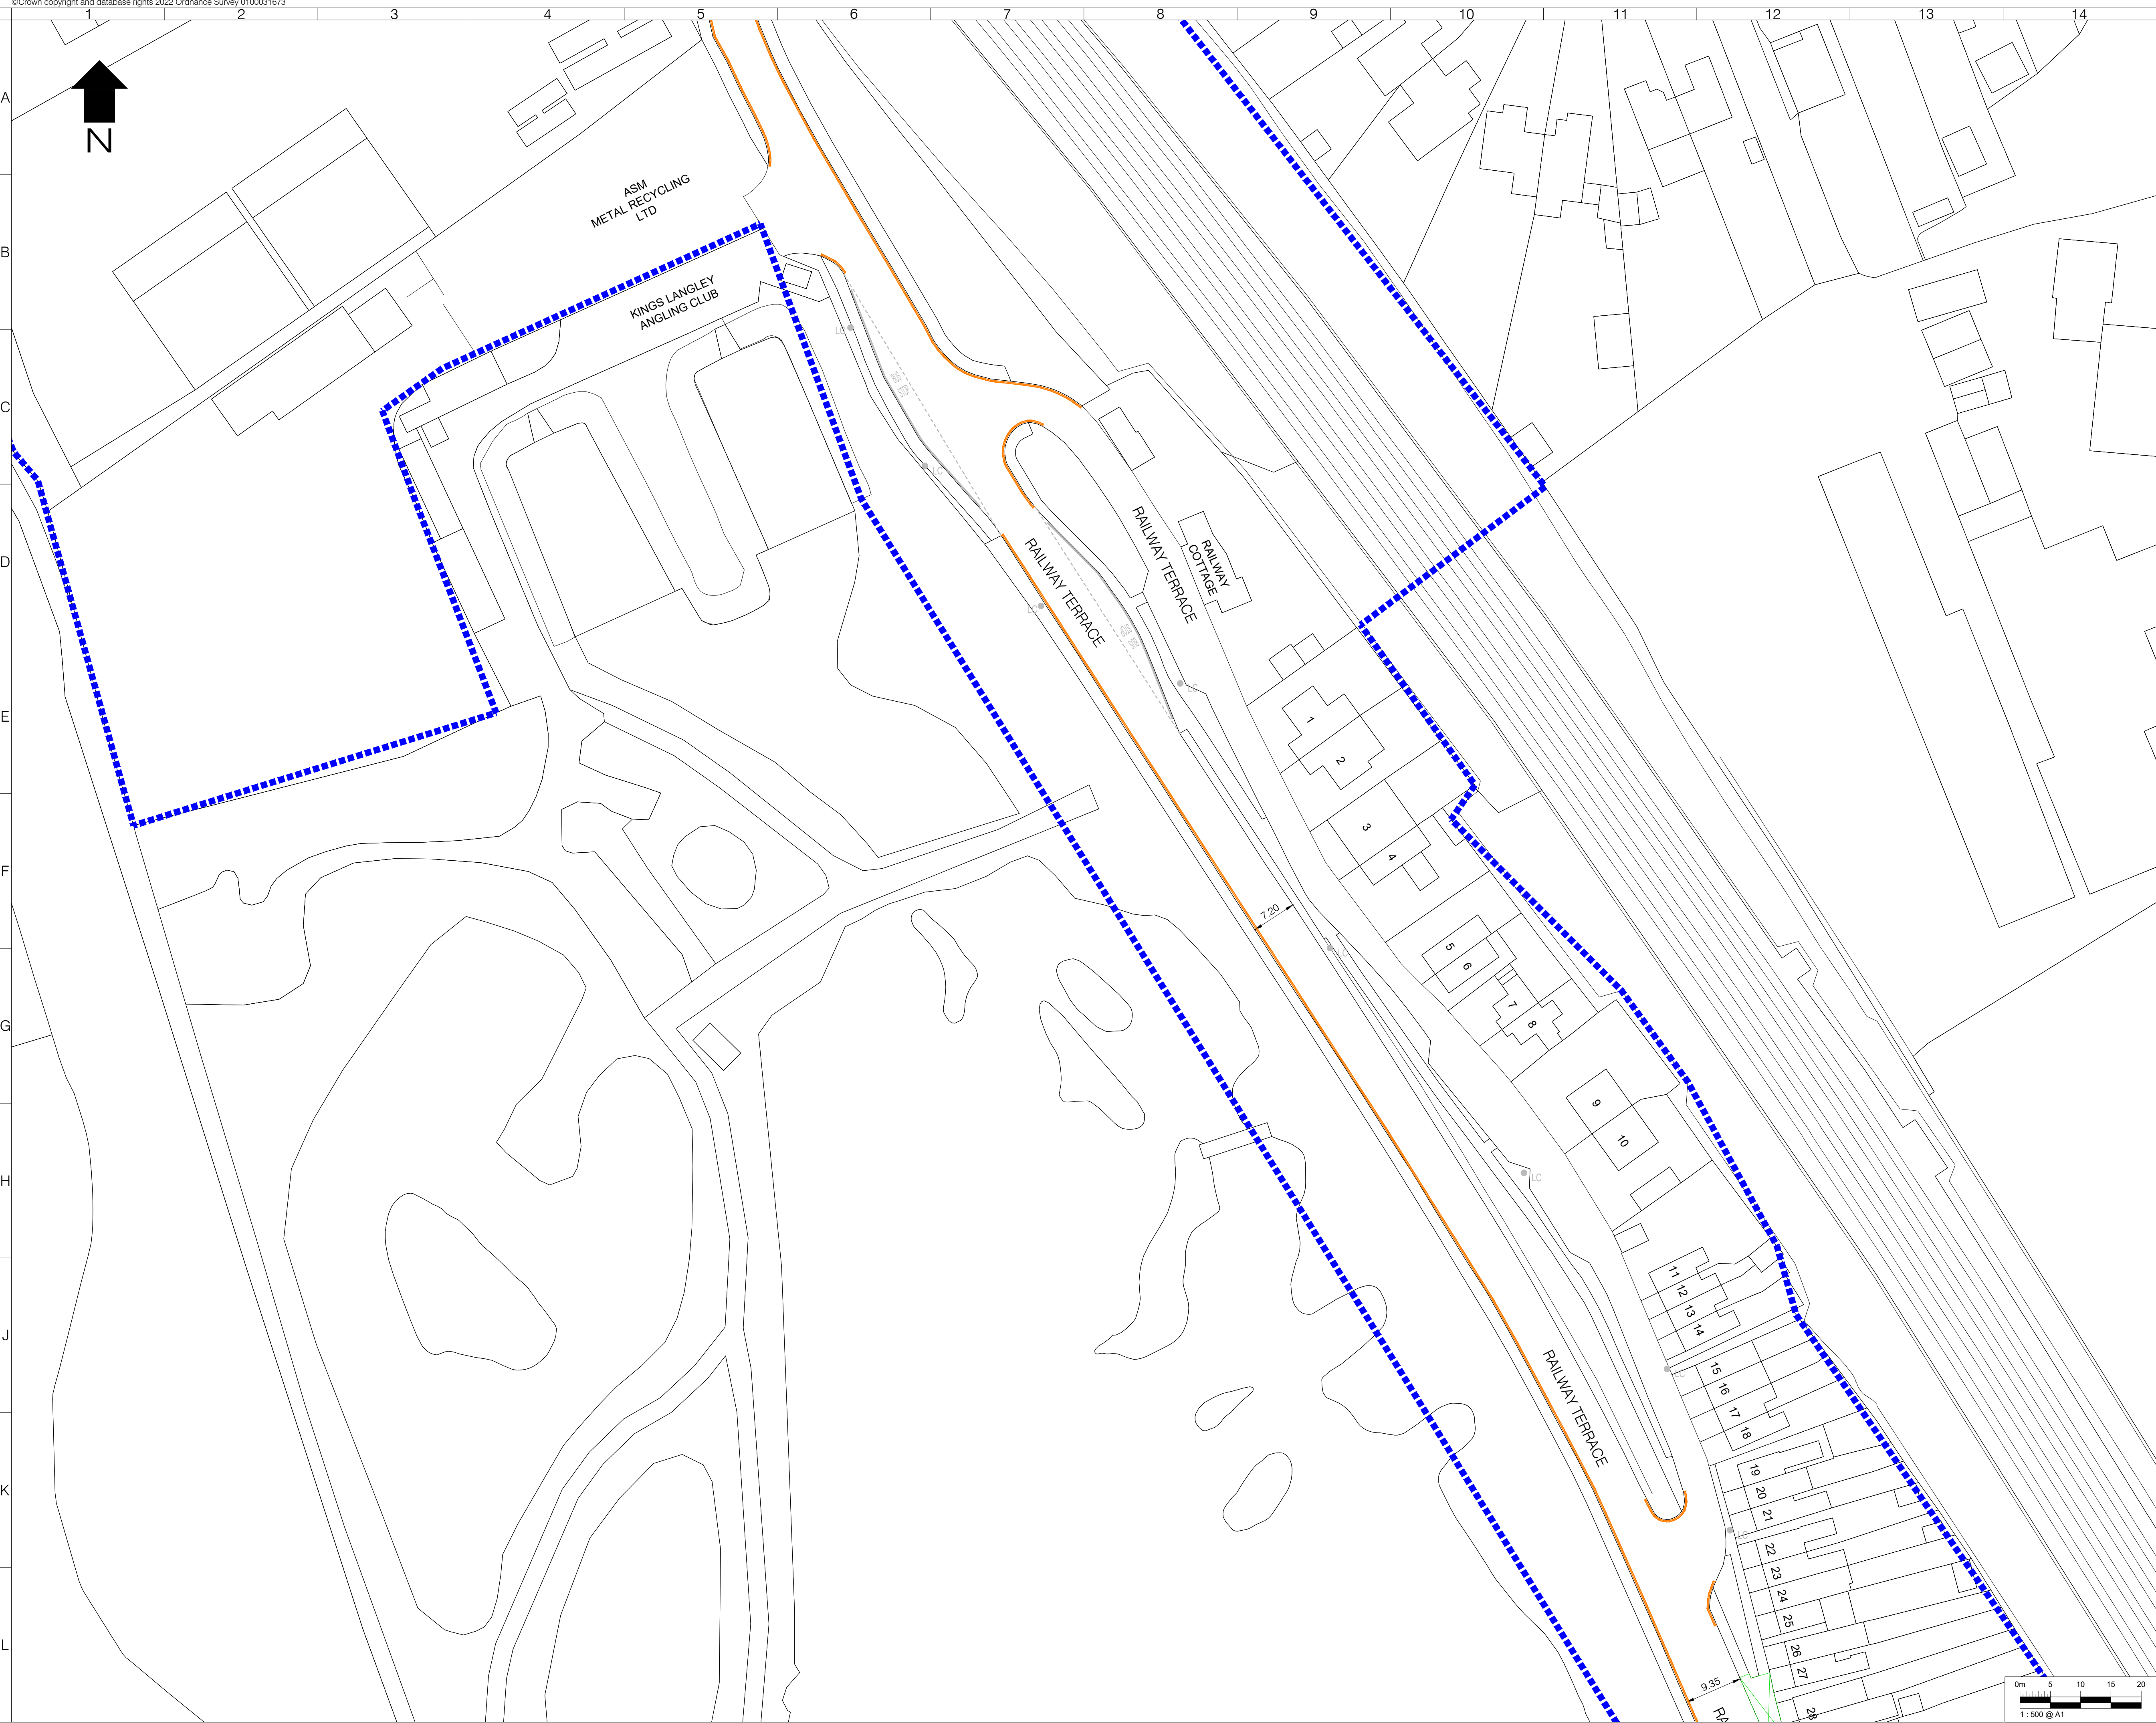


- LEGEND**
- Proposed CPZ / PPA Boundary
  - Private road
  - Existing Pedestrian Crossing Area
  - Existing Double Yellow Line
  - Existing Double Yellow Line to be removed
  - Proposed Double Yellow Line
  - Existing Bus Stop/Stand
  - Existing Lamp Column
  - Existing Telecommunication Pole
  - Existing Bus Stop
  - Existing Dropped Kerb at Vehicle Crossover/Pedestrian Crossing
  - Existing Traffic Sign / Post

**NOTES:**  
1. Do not scale from this drawing.  
2. All dimensions are in metres unless otherwise specified.  
3. The measurements shown on the drawings were extracted using Google Maps.

0	25/03/2024	DETAILED DESIGN	RB	DW	SR
Rev	Date	Description	Drm	Chk	App
This drawing has been specifically prepared to meet the requirements of the named client and may contain design and innovative features which differ from conventional design standards.					

Client



Project

TRDC  
PRIMROSE HILL DYL

Drawing Title

PRIMROSE HILL DOUBLE YELLOW LINE  
DETAILED DESIGN PROPOSAL  
SHEET 2 OF 5

Drawing Status

FOR INFORMATION

Drawn	Designed	Date	Scale	Size
RB	RB	MAR 2024	1:500	A1

Drawing No.	Rev
1000009881-2-9001-02	0





- LEGEND**
- Proposed CPZ / PPA Boundary
  - Private road
  - Existing Pedestrian Crossing Area
  - Existing Double Yellow Line
  - Existing Double Yellow Line to be removed
  - Proposed Double Yellow Line
  - Existing Bus Stop/Stand
  - Existing Lamp Column
  - Existing Telecommunication Pole
  - Existing Bus Stop
  - Existing Dropped Kerb at Vehicle Crossover/Pedestrian Crossing
  - Existing Traffic Sign / Post

**NOTES:**

- Do not scale from this drawing.
- All dimensions are in metres unless otherwise specified.
- The measurements shown on the drawings were extracted using Google Maps.

0	25/03/2024	DETAILED DESIGN	RB	DW	SR
Rev	Date	Description	Drm	Chk	App
This drawing has been specifically prepared to meet the requirements of the named client and may contain design and innovative features which differ from conventional design standards.					

Client

**THREE RIVERS DISTRICT COUNCIL**

Project

TRDC  
PRIMROSE HILL DYL

Drawing Title

PRIMROSE HILL DOUBLE YELLOW LINE  
DETAILED DESIGN PROPOSAL  
SHEET 3 OF 5

Drawing Status

**FOR INFORMATION**

Drawn	Designed	Date	Scale	Size
RB	RB	MAR 2024	1:500	A1

Drawing No.

1000009881-2-9001-03

Rev

0





- LEGEND**
- Proposed CPZ / PPA Boundary
  - Private road
  - Existing Pedestrian Crossing Area
  - Existing Double Yellow Line
  - Existing Double Yellow Line to be removed
  - Proposed Double Yellow Line
  - Existing Bus Stop/Stand
  - Existing Lamp Column
  - Existing Telecommunication Pole
  - Existing Bus Stop
  - Existing Dropped Kerb at Vehicle Crossover/Pedestrian Crossing
  - Existing Traffic Sign / Post

**NOTES:**

- Do not scale from this drawing.
- All dimensions are in metres unless otherwise specified.
- The measurements shown on the drawings were extracted using Google Maps.

0	25/03/2024	DETAILED DESIGN	RB	DW	SR
Rev	Date	Description	Drm	Chk	App
This drawing has been specifically prepared to meet the requirements of the named client and may contain design and innovative features which differ from conventional design standards.					

Client

**THREE RIVERS DISTRICT COUNCIL**

Project

TRDC  
PRIMROSE HILL DYL

Drawing Title

PRIMROSE HILL DOUBLE YELLOW LINE  
DETAILED DESIGN PROPOSAL  
SHEET 4 OF 5

Drawing Status

**FOR INFORMATION**

Drawn	Designed	Date	Scale	Size
RB	RB	MAR 2024	1:500	A1

Drawing No.

1000009881-2-9001-04

Rev

0





**LEGEND**

- Proposed CPZ / PPA Boundary
- Private road
- Existing Pedestrian Crossing Area
- Existing Double Yellow Line
- Existing Double Yellow Line to be removed
- Proposed Double Yellow Line
- Existing Bus Stop/Stand
- Existing Lamp Column
- Existing Telecommunication Pole
- Existing Bus Stop
- Existing Dropped Kerb at Vehicle Crossover/Pedestrian Crossing
- Existing Traffic Sign / Post

**NOTES:**  
1. Do not scale from this drawing.  
2. All dimensions are in metres unless otherwise specified.  
3. The measurements shown on the drawings were extracted using Google Maps.

0	25/03/2024	DETAILED DESIGN	RB	DW	SR
Rev	Date	Description	Drm	Chk	App
This drawing has been specifically prepared to meet the requirements of the named client and may contain design and innovative features which differ from conventional design standards.					

Client

**THREE RIVERS DISTRICT COUNCIL**

Project

TRDC  
PRIMROSE HILL DYL

Drawing Title

PRIMROSE HILL DOUBLE YELLOW LINE  
DETAILED DESIGN PROPOSAL  
SHEET 5 OF 5

Drawing Status

**FOR INFORMATION**

Drawn	Designed	Date	Scale	Size
RB	RB	MAR 2024	1:500	A1

Drawing No.

1000009881-2-9001-05

Rev

0